


THIS DRAWING IS THE PROPERTY OF THE DESIGN ASSOCIATES INC. AND SHALL NOT BE COPIED OR USED IN ANY MANNER WITHOUT PRIOR PERMISSION.

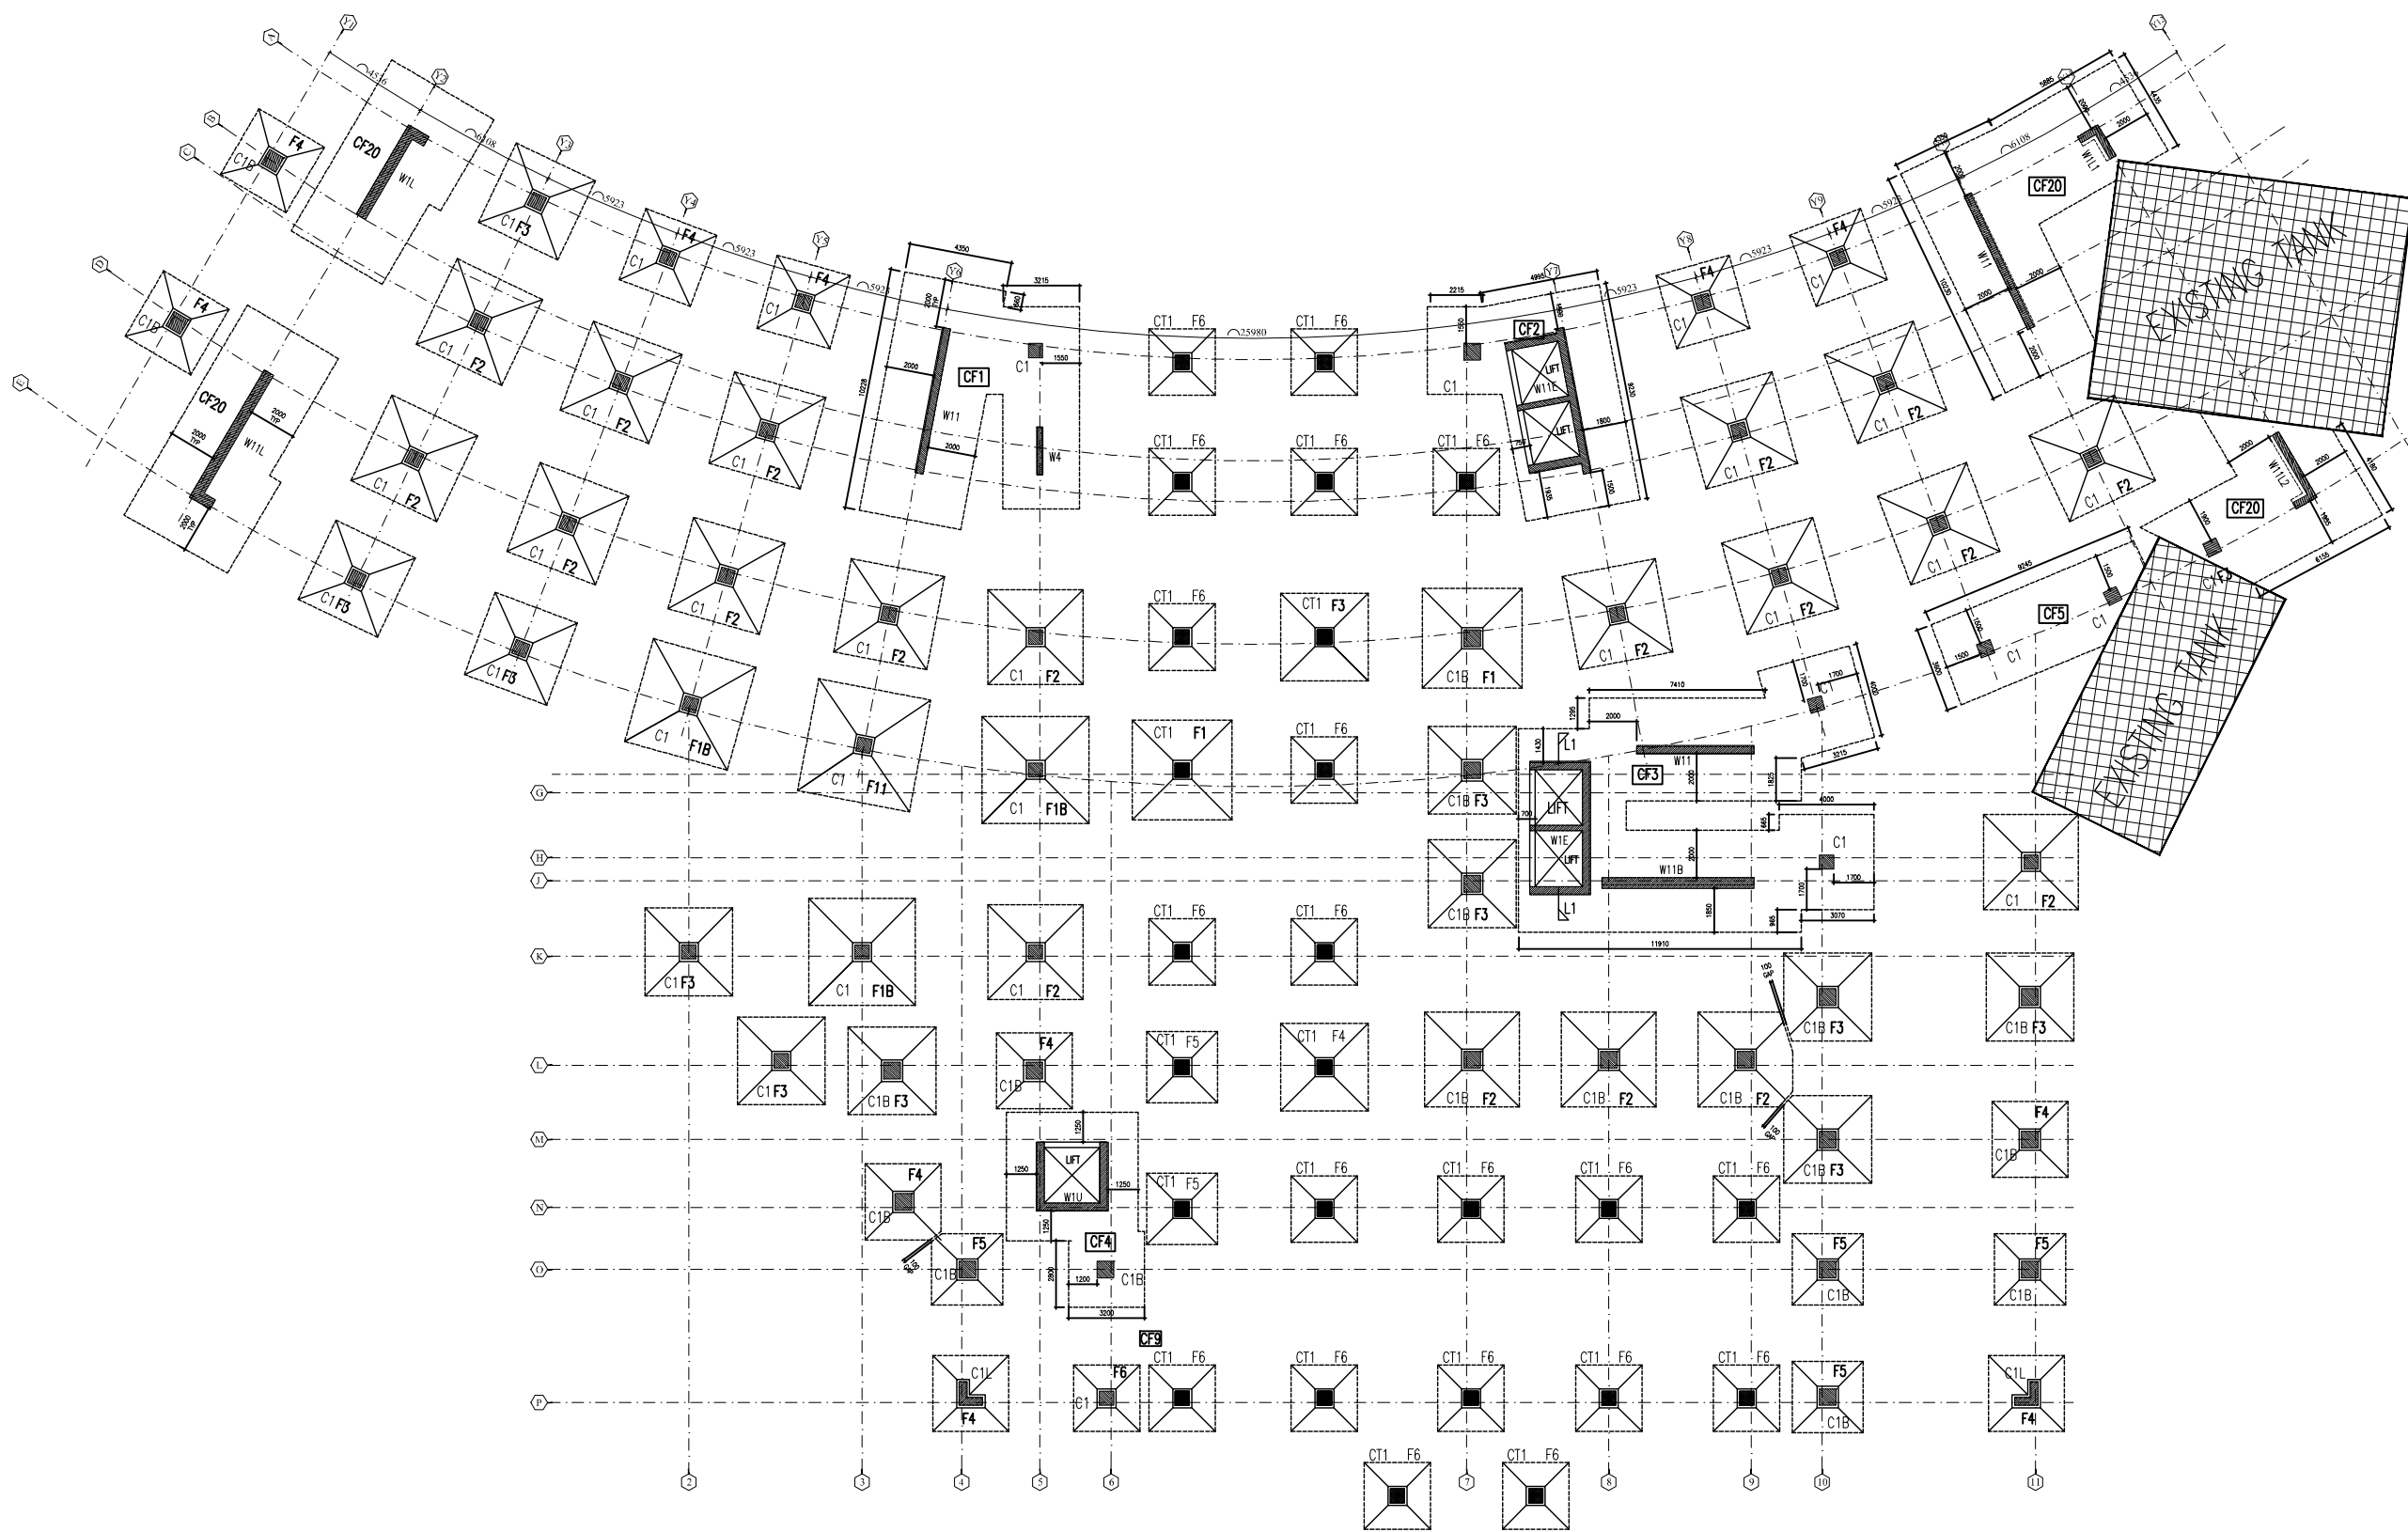

- NOTES:-
1. ALL DIMENSIONS ARE IN MM.
  2. ALL DIMENSIONS ARE TO BE READ AND NOT MEASURED.
  3. ALL LEVELS ARE IN MM.
  4. GRID DIMENSIONS AND PLOT LINES ARE TO BE STRICTLY ADHERED TO.
  5. ALL LEVELS INCLUDING FLOOR LEVELS, CILL & LINTEL LEVELS, LANDING LEVELS, PARAPET HEIGHT/ LEVELS, LEVELS OF HORIZONTAL PROJECTION & BONDS INCLUDING ANY SURFACE FEATURES INDICATED IN THE DRAWINGS ARE TO BE STRICTLY ADHERED TO.

MARK	DATE	DESCRIPTION

MECHANICAL CONSULTANT-  
ARK CONSULTANTS  
NEW DELHI

ELECTRICAL CONSULTANT-  
ARK CONSULTANTS  
NEW DELHI

PLUMBING CONSULTANT-  
ARK CONSULTANTS  
NEW DELHI

STRUCTURE CONSULTANT-  
CE CON ENGG.  
NEW DELHI

ARCHITECTS-  
**DESIGN ASSOCIATES INC.**  
ARCHITECTURE  
A-163, Sector-136, Noida 201301  
PH. :0120-2428600, Fax: 0120-4778530  
e-mail: sachin.agarwal@designassociates.in

PROJECT-  
COMMERCIAL COMPLEX  
AT POLO MARKET  
SHILLONG

DRAWING TITLE-  
FOUNDATION PLAN

DRAWING PURPOSE-  
FOR TENDER PURPOSES ONLY


JOB NO. - ---	DWG. REF. NO. - ----	DATE- 30.08.2018
SCALE- 1:100	REVISION- ----	DATE OF ISSUE- ----

DWG. NO. - PM/TD/ST/101	SHEET SIZE- A3	SHEET NO.- 01/01
	DRAWN BY- MS	CHECKED BY- KAMAL


(S+G+3)  
FOUNDATION PLAN




THIS DRAWING IS THE PROPERTY OF THE DESIGN ASSOCIATES INC. AND SHALL NOT BE COPIED OR USED IN ANY MANNER WITHOUT PRIOR PERMISSION.

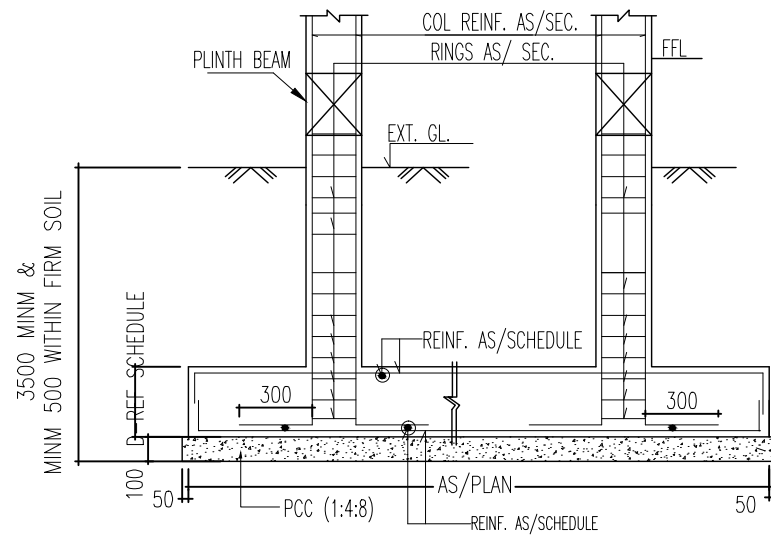

TYP COMBINED FOOTING SEC

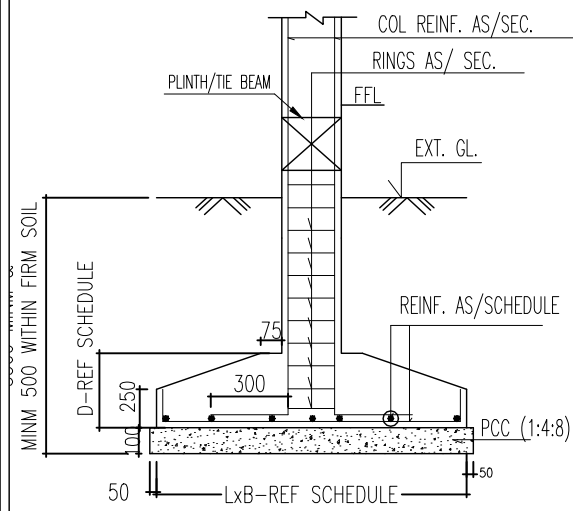


TYP ISOLATED FOOTING SEC

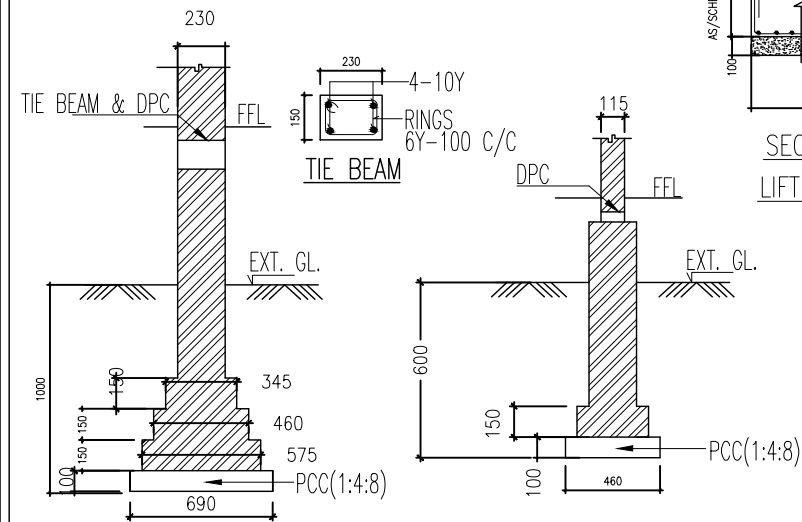



230 THK BRICK WALL FDN

115 THK BRICK WALL FDN

FOR WALLS NOT OVER PLINTH BEAMS,  
FOR WALLS OVER PLINTH BEAMS NO FOUNDATION NEED TO BE PROVIDED.

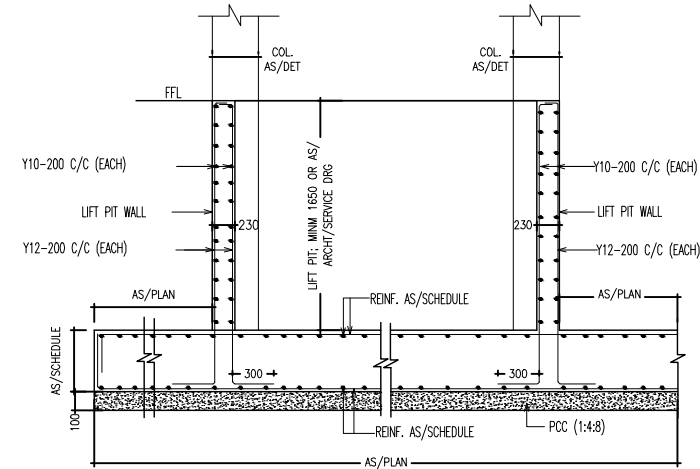

SECTION L1-L1  
LIFT PIT SECTION

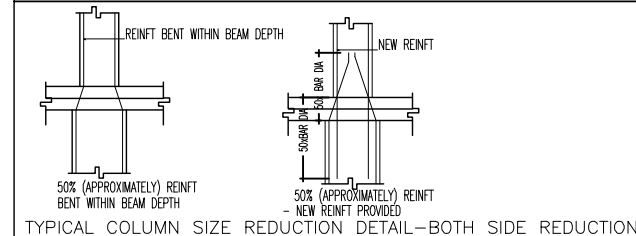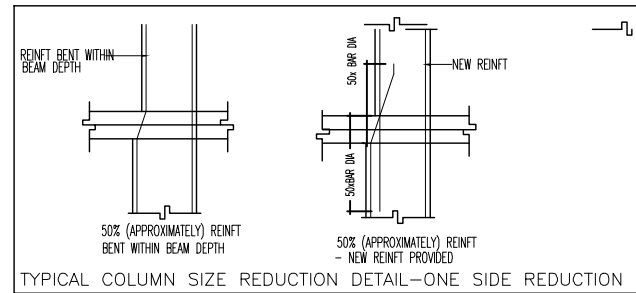

COLUMN SCHEDULE RINGS AT CLOSER SPACING FOR LO. ABOVE & BELOW BEAM JUNCTIONS.  
LO=LARGER COLUMN DIMENSION (MINIMUM LO=700)



S.NO	TILL GROUND FLOOR ROOF	ABOVE
C1B	700x700 20-Y25 RINGS 1xY10(OUTER)+4xY8-100C/C(FOR LO) 5xY8-150C/C(FOR MID SPAN)	700x700 4-Y25(CONER)+16-Y20 RINGS 1xY10(OUTER)+4xY8-100C/C(FOR LO) 5xY8-150C/C(FOR MID SPAN)
C1	600x600 16-Y25 RINGS 1xY10(OUTER)+4xY8-100C/C(FOR LO) 5xY8-150C/C(FOR MID SPAN)	600x600 4-Y25(CONER)+12-Y20 RINGS 1xY10(OUTER)+4xY8-100C/C(FOR LO) 5xY8-150C/C(FOR MID SPAN)
CIL	300x1000 14-Y25+18-Y20 RINGS-2xY10(OUTER)+6xY8-100C/C	300x1000 32-Y20 RINGS-2xY10(OUTER)+6xY8-100C/C
CT1	600x600 16-Y25 RINGS 1xY10(OUTER)+4xY8-100C/C(FOR LO) 5xY8-150C/C(FOR MID SPAN) (TILL STILT ROOF)	

FOOTING SCHEDULE


FOOTING MKD	FOOTING BOTTOM SIZE	FOOTING DEPTH-'D'	BOTTOM REINFT BOTHWAYS	TOP REINFT BOTHWAYS
F11	4800X4800	1050	Y16-100 C/C	NIL
F1	4200X4200	900	Y16-100 C/C	NIL
F1B	4500X4500	1000	Y16-100 C/C	NIL
F2	4000X4000	900	Y16-125 C/C	NIL
F3	3700X3700	850	Y16-150 C/C	NIL
F4	3200X3200	750	Y16-150 C/C	NIL
F5	3000X3000	700	Y16-150 C/C	NIL
F6	2800X2800	700	Y12-100 C/C	NIL
CF1	AS/PLAN	900	Y16-125 C/C	Y12-150 C/C
CF2	AS/PLAN	900	Y16-125 C/C	Y12-150 C/C
CF3	AS/PLAN	900	Y16-125 C/C	Y12-150 C/C
CF4	AS/PLAN	900	Y16-125 C/C	Y12-150 C/C
CF5	AS/PLAN	900	Y16-125 C/C	Y12-150 C/C
CF20	AS/PLAN	1000	Y16-100 C/C	Y12-100 C/C

NOTES:-

- ALL DIMENSIONS ARE IN MM UNLESS NOTED OTHERWISE.
- READ THIS DRG ALONG WITH RELEVANT ARCH. DRG.
- CONCRETE GRADE M30 FOR ALL STRUCTURES. STONE AGGREGATE TO BE 20 MM DOWN.
- DONOT SCALE THE DRG, FOLLOW WRITTEN DIMENSIONS. ANY MISMATCH IN ARCH OR SERVICES DRGS TO BE CLARIFIED FROM ENGINEER.
- 'Y' DESIGNATES STEEL REINFORCEMENT DIA, AND SHALL CONFORM TO IS-1786 WITH MINIMUM YIELD STRENGTH OF 500 N/SQ.MM.
- DO NOT PROVIDE MORE THAN 50% LAPPING AT ANY SECTION, AND AVOID LAPS AT LOCATIONS OF MAXIMUM BENDING MOMENTS. LAP LENGTH/DEVELOPMENT LENGTH SHALL BE AS FOLLOWS: 49xBAR DIA FOR M25 CONCRETE; 45xBAR DIA FOR M30 CONCRETE; 39xBAR DIA FOR M40
- NOMINAL COVER SHALL BE AS FOLLOWS: BEAMS-25MM, SLABS-20MM, COLUMNS-40MM, FOUNDATION-50MM.
- WATER CEMENT RATIO FOR CONCRETE MIX SHALL NOT BE MORE THAN 0.45. IF REQUIRED USE PLASTICISER TO CONTROL SAME.
- INDICATES TOP BAR
- INDICATES BOTTOM BAR
- DISTRIBUTION STEEL WHEREVER NOT SHOWN SHALL BE 8Y-200 C/C
- FOR DETAILS TO THIS DRG REFER OTHER STR DRGS.
- EXTRA EXCAVATION OR LOOSE EARTH POCKETS AT FOUNDING LEVEL SHALL BE REPLACED BY PCC 1:5:10.
- THE FDN IS DESIGNED CONSIDERING 20T/SQM BEARING CAPACITY AT FOUNDATION LEVEL- TO BE CONFIRMED AT SITE.
- ALL LAYOUT DIMS TO MATCH ARCHT DRGS AND ALL MEMBER SIZES AND REINFT TO MATCH STRUCTURAL DRGS.
- UNLESS NOTED, FOOTING CENTER TO MATCH COLUMN CENTER.

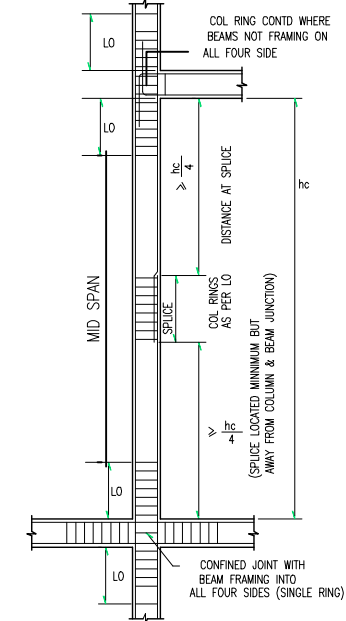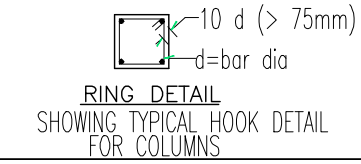

COLUMN AND JOINT DETAILING

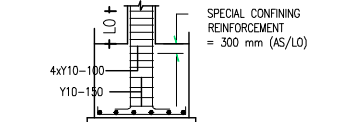

PROVISION OF SPECIAL CONFINING REINFORCEMENT IN FOOTINGS

SPECIAL SEISMIC DETAILING PROVISIONS FOR LO PROVIDE RINGS AT CLOSER SPACING

NOTES:-

- ALL DIMENSIONS ARE IN MM.
- ALL DIMENSIONS ARE TO BE READ AND NOT MEASURED.
- ALL LEVELS ARE IN MM. GRID DIMENSIONS AND PLOT LINES ARE TO BE STRICTLY ADHERED TO.
- ALL LEVELS INCLUDING FLOOR LEVELS, CILL & LINTEL LEVELS, LANDING LEVELS, PARAPET HEIGHT/ LEVELS, LEVELS OF HORIZONTAL PROJECTION & BONDS INCLUDING ANY SURFACE FEATURES INDICATED IN THE DRAWINGS ARE TO BE STRICTLY ADHERED TO.

MARK DATE DESCRIPTION

MECHANICAL CONSULTANT-

ARK CONSULTANTS  
NEW DELHI

ELECTRICAL CONSULTANT-

ARK CONSULTANTS  
NEW DELHI

PLUMBING CONSULTANT-

ARK CONSULTANTS  
NEW DELHI

STRUCTURE CONSULTANT-

CE CON ENGG.  
NEW DELHI

ARCHITECTS-

DESIGN ASSOCIATES INC.  
ARCHITECTURE

A-163, Sector-136, Noida 201301  
PH. :0120-2428600, Fax: 0120-4778530  
e-mail: sachin.agarwal@designassociates.in

PROJECT-

COMMERCIAL COMPLEX  
AT POLO MARKET  
SHILLONG

DRAWING TITLE-

FOUNDATION RC DETAIL-01

DRAWING PURPOSE-

FOR TENDER PURPOSES ONLY

JOB NO. - DWG. REF. NO. - DATE-

--- --- 30.08.2018

SCALE- REVISION- DATE OF ISSUE-

1:100 --- ---

DWG. NO. -

PM/TD/ST/101a

SHEET SIZE- SHEET NO-

A3 01/01

DRAWN BY- CHECKED BY-

MS KAMAL



THIS DRAWING IS THE PROPERTY OF THE DESIGN ASSOCIATES INC. AND SHALL NOT BE COPIED OR USED IN ANY MANNER WITHOUT PRIOR PERMISSION.

NOTES:-

1. ALL DIMENSIONS ARE IN MM.
2. ALL DIMENSIONS ARE TO BE READ AND NOT MEASURED.
3. ALL LEVELS ARE IN MM.
4. GRID DIMENSIONS AND PLOT LINES ARE TO BE STRICTLY ADHERED TO.
5. ALL LEVELS INCLUDING FLOOR LEVELS, CILL & LINTEL LEVELS, LANDING LEVELS, PARAPET HEIGHT/ LEVELS, LEVELS OF HORIZONTAL PROJECTION & BONDS INCLUDING ANY SURFACE FEATURES INDICATED IN THE DRAWINGS ARE TO BE STRICTLY ADHERED TO.

MARK	DATE	DESCRIPTION

MECHANICAL CONSULTANT-  
ARK CONSULTANTS  
NEW DELHI

ELECTRICAL CONSULTANT-  
ARK CONSULTANTS  
NEW DELHI

PLUMBING CONSULTANT-  
ARK CONSULTANTS  
NEW DELHI

STRUCTURE CONSULTANT-  
CE CON ENGG.  
NEW DELHI

ARCHITECTS-  
**DESIGN ASSOCIATES INC.**  
ARCHITECTURE  
A-163, Sector-136, Noida 201301  
PH. :0120-2428600, Fax: 0120-4778530  
e-mail: sachin.agarwal@designassociates.in

PROJECT-  
**COMMERCIAL COMPLEX  
AT POLO MARKET  
SHILLONG**


DRAWING TITLE-  
**FOUNDATION RC DETAIL-02**


DRAWING PURPOSE-

JOB NO. -	DWG. REF. NO. -	DATE-
---	----	30.08.2018


SCALE-	REVISION-	DATE OF ISSUE-
1:100	----	----

DWG. NO. - PM/DT/ST/101b

 
	SHEET SIZE-	SHEET NO.
	A3	01/01
DRAWN BY-	CHECKED BY-	
MS	KAMAL	

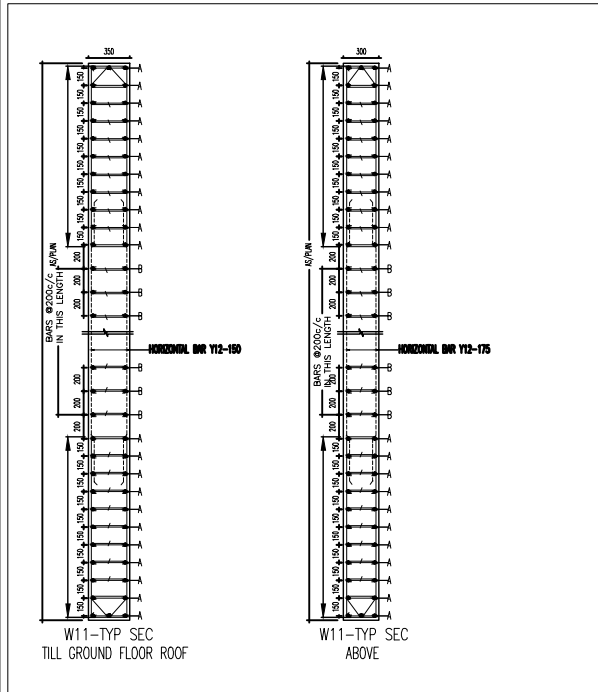


WALL NO.	WALL THICKNESS (IN MM)	VERTICAL BARS		BOUNDARY ELEMENT		
		A	B	OUTER RING	INTERNAL RINGS/LINKS	MIDDLE AREA LINKS
TILL GROUND FLOOR ROOF	AS/PLAN	Y25	Y16	Y10-100	Y8-100	Y8-150
ABOVE	AS/PLAN	Y25	Y25	Y10-100	Y8-100	Y8-200

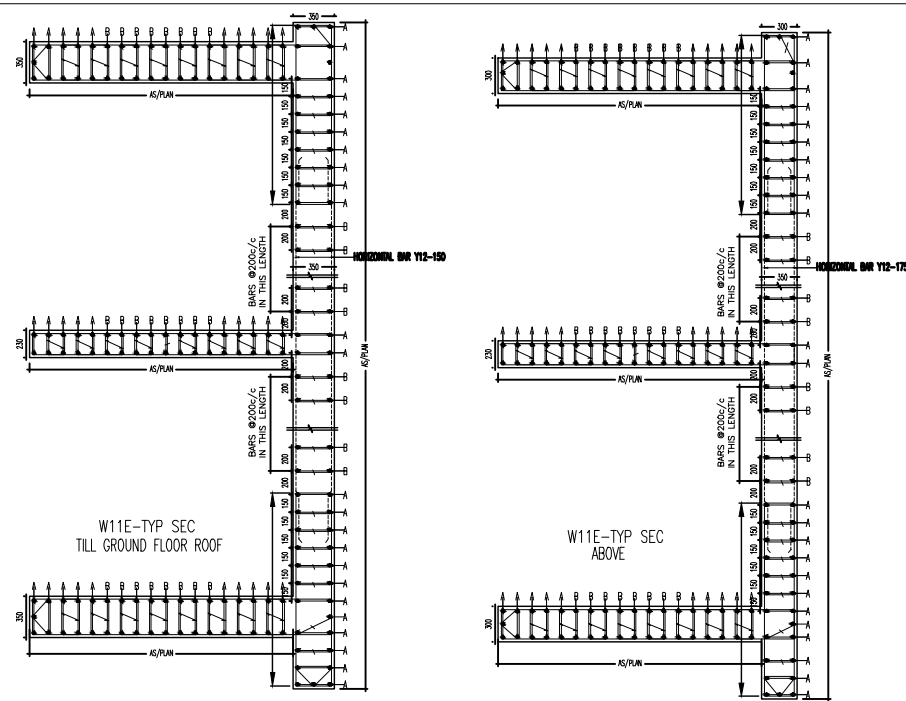

WALL NO.	WALL THICKNESS (IN MM)	VERTICAL BARS		BOUNDARY ELEMENT		
		A	B	OUTER RING	INTERNAL RINGS/LINKS	MIDDLE AREA LINKS
TILL GROUND FLOOR ROOF	AS/PLAN	Y25	Y16	Y10-100	Y8-100	Y8-150
ABOVE	AS/PLAN	Y25	Y25	Y10-100	Y8-100	Y8-200

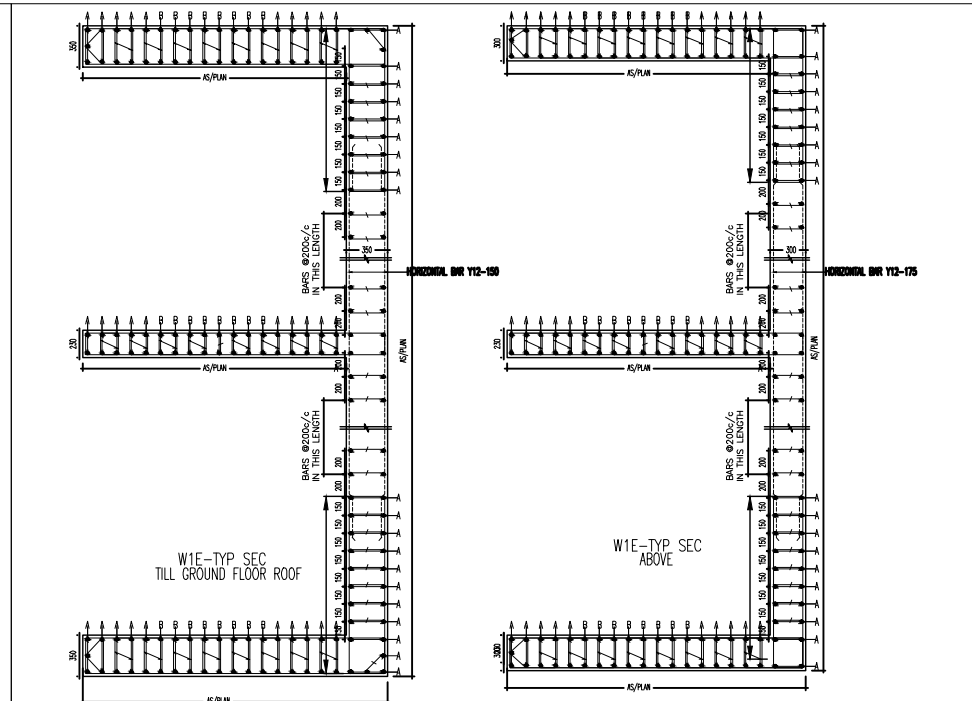


WALL NO.	WALL THICKNESS (IN MM)	VERTICAL BARS		BOUNDARY ELEMENT		
		A	B	OUTER RING	INTERNAL RINGS/LINKS	MIDDLE AREA LINKS
TILL GROUND FLOOR ROOF	AS/PLAN	Y25	Y16	Y10-100	Y8-100	Y8-150
ABOVE	AS/PLAN	Y25	Y25	Y10-100	Y8-100	Y8-200

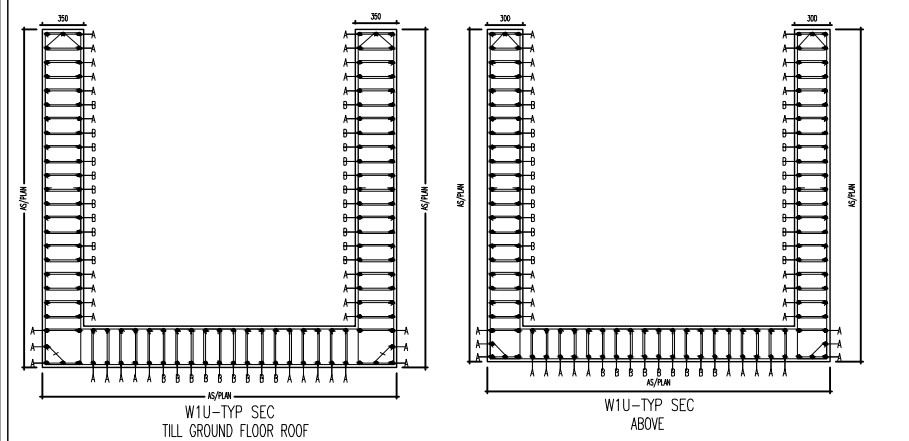



WALL NO.	WALL THICKNESS (IN MM)	VERTICAL BARS		BOUNDARY ELEMENT		
		A	B	OUTER RING	INTERNAL RINGS/LINKS	MIDDLE AREA LINKS
TILL GROUND FLOOR ROOF	AS/PLAN	Y25	Y16	Y10-100	Y8-100	Y8-150
ABOVE	AS/PLAN	Y25	Y25	Y10-100	Y8-100	Y8-200

RINGS-DET FOR WALLS		
OUTER RING	INTERNAL RINGS/LINKS	SPACING
A	12	B
		100

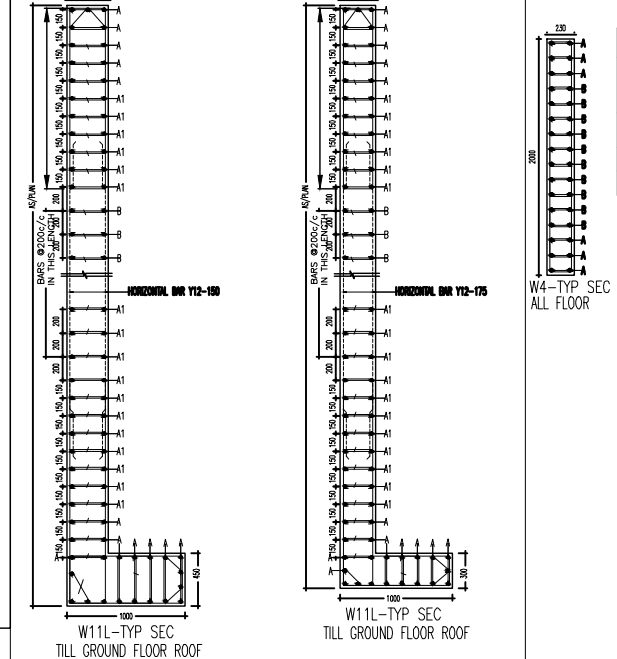


WALL NO.	WALL THICKNESS (IN MM)	VERTICAL BARS		BOUNDARY ELEMENT		
		A	B	OUTER RING	INTERNAL RINGS/LINKS	MIDDLE AREA LINKS
TILL GROUND FLOOR ROOF	AS/PLAN	Y25	Y16	Y10-100	Y8-100	Y8-150
ABOVE	AS/PLAN	Y25	Y25	Y10-100	Y8-100	Y8-200

WALL NO.	WALL THICKNESS (IN MM)	VERTICAL BARS		BOUNDARY ELEMENT		
		A	B	OUTER RING	INTERNAL RINGS/LINKS	MIDDLE AREA LINKS
TILL GROUND FLOOR ROOF	AS/PLAN	Y25	Y20	Y10-100	Y8-100	Y8-150
ABOVE	AS/PLAN	Y25	Y20	Y10-100	Y8-100	Y8-200

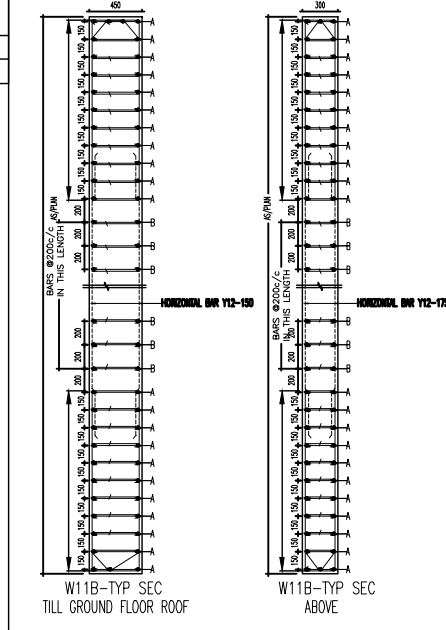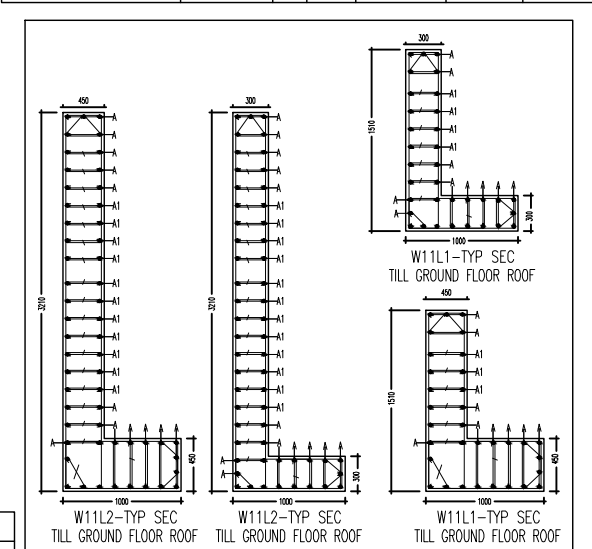

WALL NO.	WALL THICKNESS (IN MM)	VERTICAL BARS		BOUNDARY ELEMENT		
		A	B	OUTER RING	INTERNAL RINGS/LINKS	MIDDLE AREA LINKS
TILL GROUND FLOOR ROOF	AS/PLAN	Y25	Y16	Y10-100	Y8-100	Y8-150
ABOVE	AS/PLAN	Y25	Y25	Y10-100	Y8-100	Y8-200

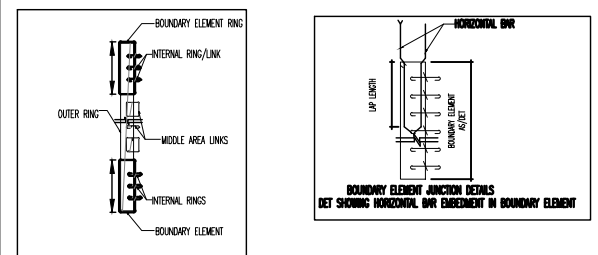

REVISION	DATE	REMARKS
0	NOV-2017	XXXXXXXXXX

THIS DRAWING IS THE PROPERTY OF MESSRS CE CON ENGG. NO PART OF THIS DRAWING MAY BE USED OR REPRODUCED IN ANY MANNER, STORED IN A RETRIEVAL SYSTEM, OR TRANSMITTED IN ANY FORM OR BY ANY MEANS, ELECTRONIC, MECHANICAL, PHOTOCOPIING, RECORDING OR OTHERWISE, EXCEPT FOR THE RELATED PROJECT, WITHOUT THE WRITTEN PERMISSION OF MESSRS CE CON ENGG. DO NOT SCALE THE DRAWING. ANY DISCREPANCY SHOULD BE BROUGHT TO THE NOTICE OF ENGINEER/ARCHITECT IMMEDIATELY. IF REVISED DWG. IS ISSUED THEN WRITE SUPPLEMENTED IN ALL COPIES OF OLD DRAWING IMMEDIATELY.

DR :-MS DT:-NOV-2017  
CH :-KAMAL SCALE - NTS


ARCHITECTS  
**DESIGN ASSOCIATES INC.**  
ARCHITECTURE  
A - 163, Sector - 136,  
Noida - Greater Noida Expressway,  
Noida - 201301, Phone no: 0120-2428600/30  
e-mail: matinder.sharma@designassociates.in

STR CONSULTANTS  
**CE CON ENGG**  
NEW DELHI  
E MAIL :-sssaabb@gmail.com  
TEL :-011-41631766

PROJECT TITLE :- POLO MARKET,SHILLONG  
DRG TITLE:- FOUNDATION RC-DET  
DRG NO :- S01B



THIS DRAWING IS THE PROPERTY OF THE DESIGN ASSOCIATES INC. AND SHALL NOT BE COPIED OR USED IN ANY MANNER WITHOUT PRIOR PERMISSION.

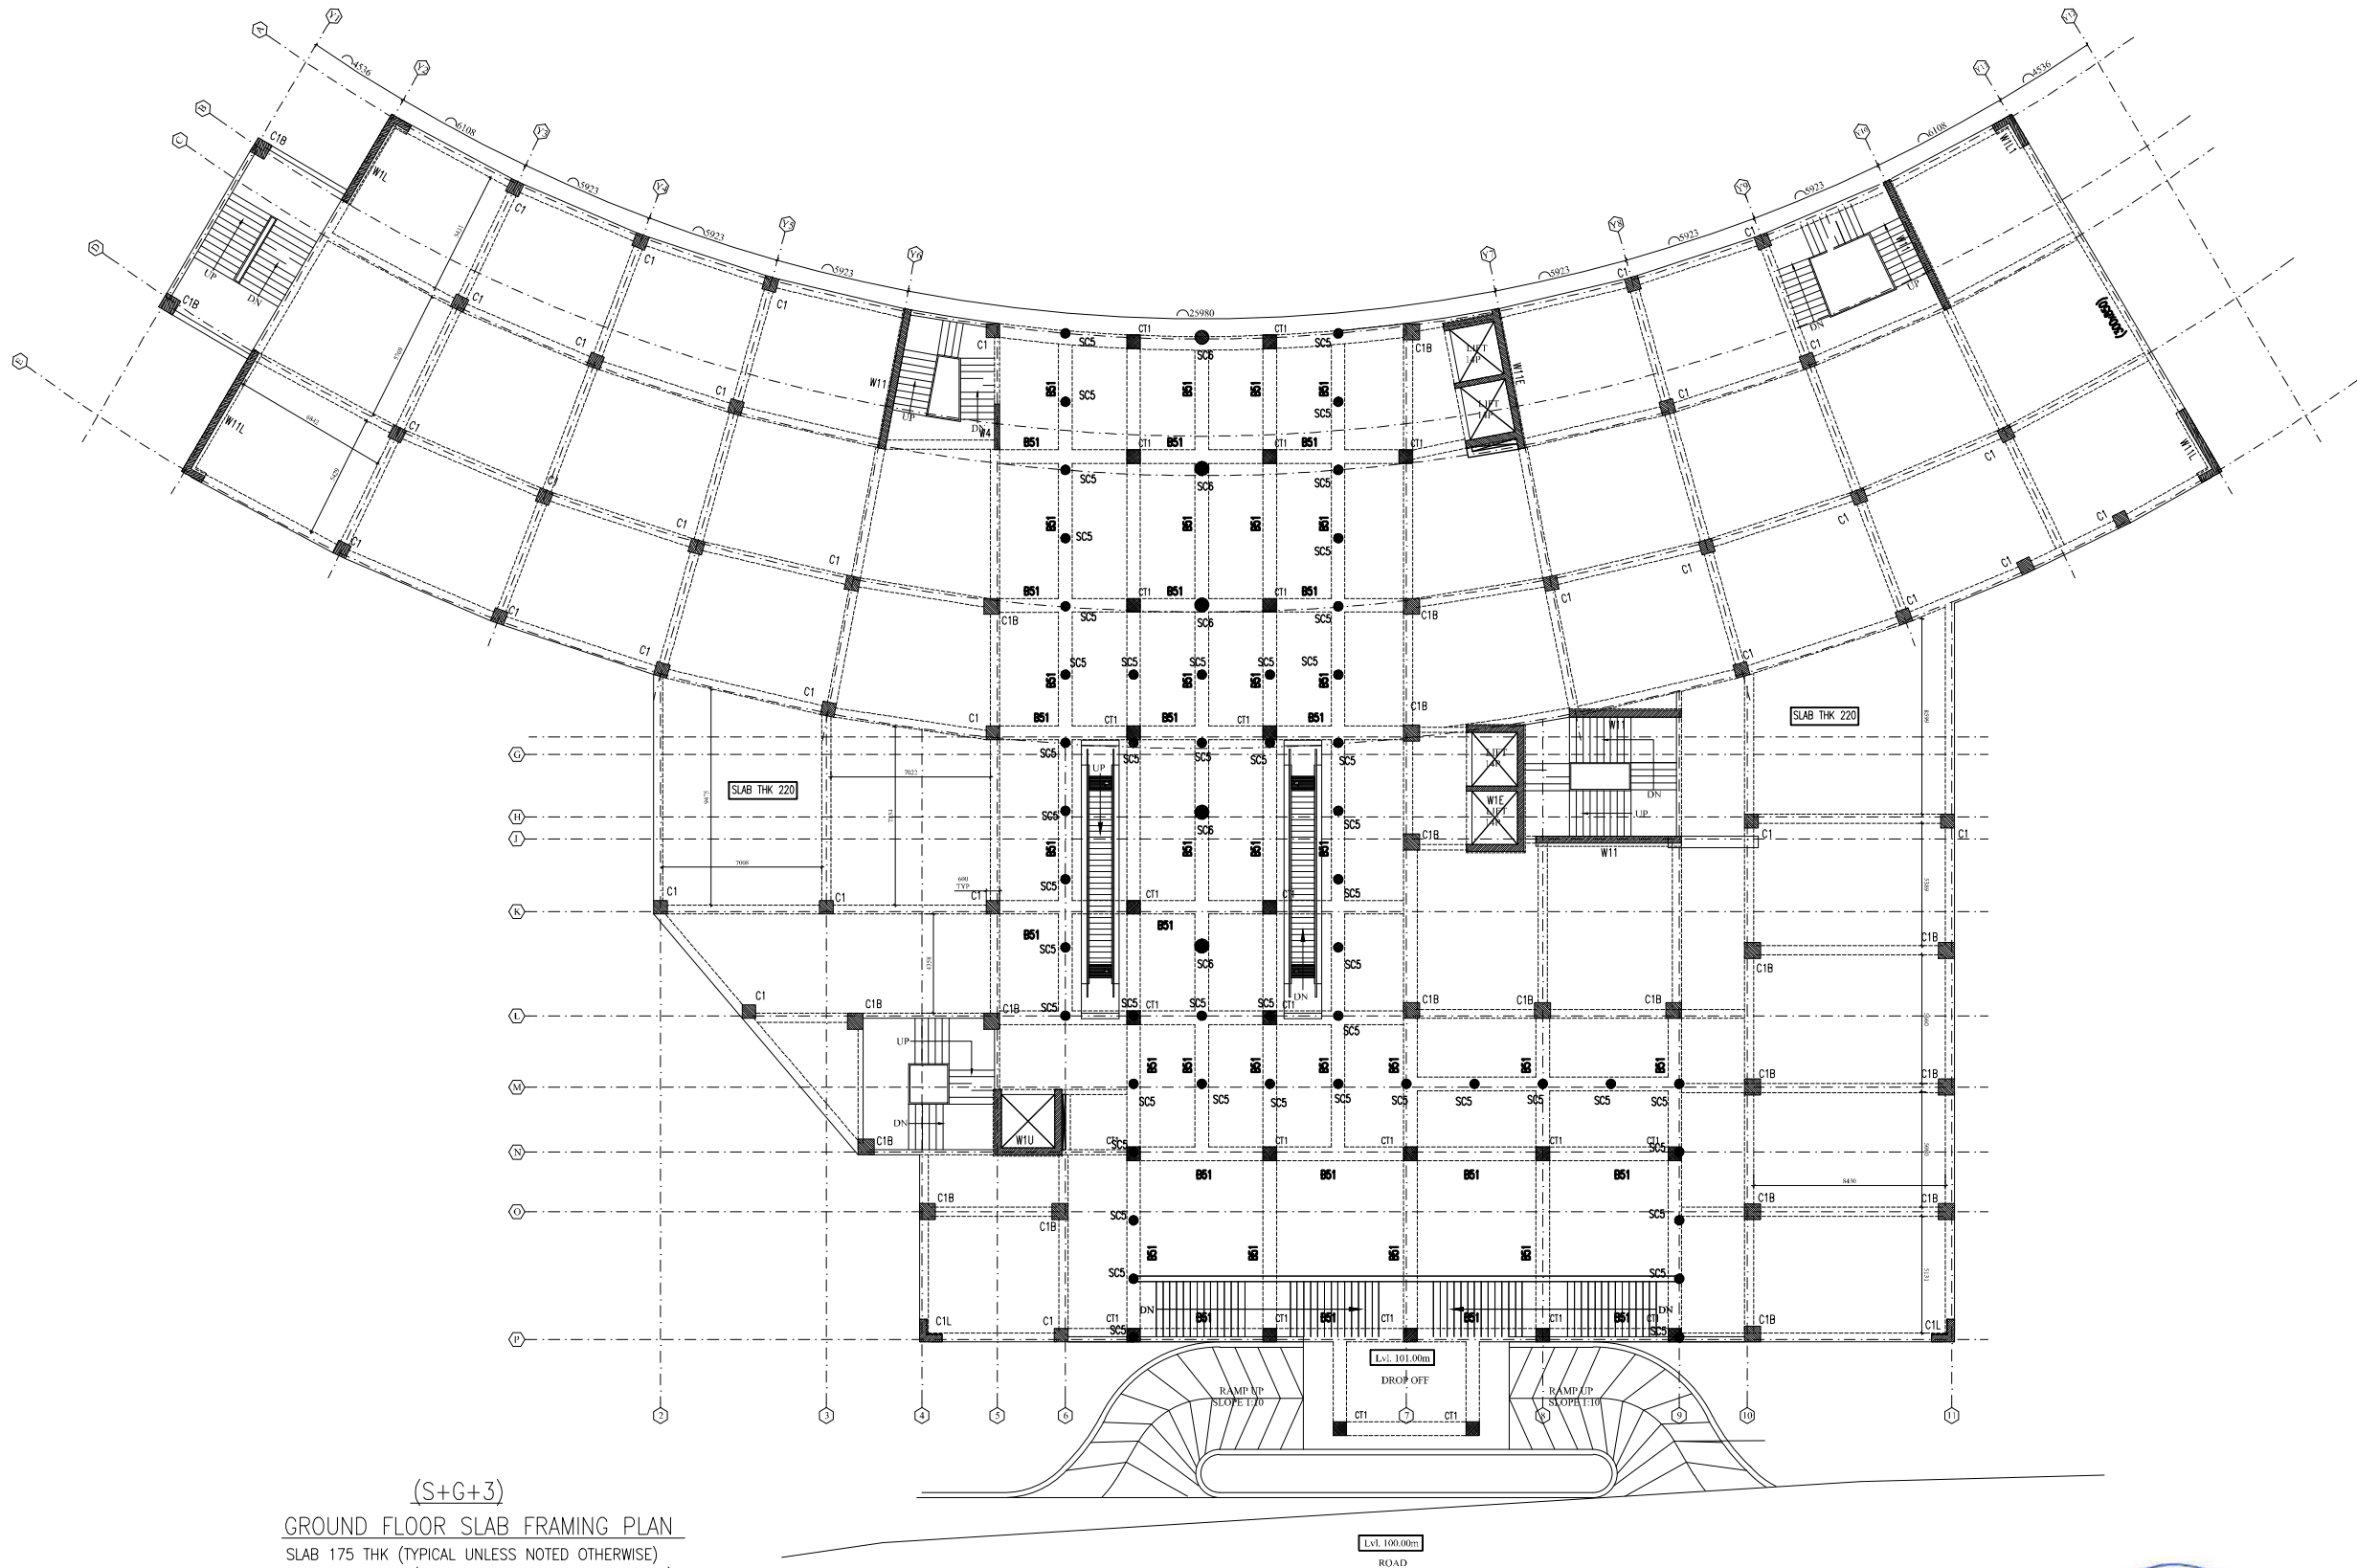

(S+G+3)  
**GROUND FLOOR SLAB FRAMING PLAN**  
 SLAB 175 THK (TYPICAL UNLESS NOTED OTHERWISE)  
 BEAMS-400x550-(TYPICAL UNLESS NOTED OTHERWISE)  
 BEAMS-230x550-(FOR LIFT & STAIRS)  
 BS1-600X750

NOTES:-

1. ALL DIMENSIONS ARE IN MM.
2. ALL DIMENSIONS ARE TO BE READ AND NOT MEASURED.
3. ALL LEVELS ARE IN MM.
4. GRID DIMENSIONS AND PLOT LINES ARE TO BE STRICTLY ADHERED TO.
5. ALL LEVELS INCLUDING FLOOR LEVELS, CILL & LINTEL LEVELS, LANDING LEVELS, PARAPET HEIGHT/ LEVELS, LEVELS OF HORIZONTAL PROJECTION & BONDS INCLUDING ANY SURFACE FEATURES INDICATED IN THE DRAWINGS ARE TO BE STRICTLY ADHERED TO.

MARK	DATE	DESCRIPTION

MECHANICAL CONSULTANT-  
**ARK CONSULTANTS**  
 NEW DELHI

ELECTRICAL CONSULTANT-  
**ARK CONSULTANTS**  
 NEW DELHI

PLUMBING CONSULTANT-  
**ARK CONSULTANTS**  
 NEW DELHI

STRUCTURE CONSULTANT-  
**CE CON ENGG.**  
 NEW DELHI

ARCHITECTS-

**DESIGN ASSOCIATES INC.**  
 ARCHITECTS  
 A-163, Sector-136, Noida 201301  
 PH. :0120-2428600, Fax: 0120-4778530  
 e-mail: sachin.agarwal@designassociates.in

PROJECT-

**COMMERCIAL COMPLEX**  
**AT POLO MARKET**  
**SHILLONG**

DRAWING TITLE-

**GROUND FLOOR SLAB FRAMING PLAN**

DRAWING PURPOSE-

**FOR TENDER PURPOSES ONLY**

JOB NO. - ---	DWG. REF. NO. - ---	DATE- 30.08.2018
SCALE- 1:100	REVISION- ---	DATE OF ISSUE- ---

DWG. NO.-

**PM/TD/ST/102**

SHEET SIZE- A3	SHEET NO- 01/01
DRAWN BY- MS	CHECKED BY- KAMAL



THIS DRAWING IS THE PROPERTY OF THE DESIGN ASSOCIATES INC. AND SHALL NOT BE COPIED OR USED IN ANY MANNER WITHOUT PRIOR PERMISSION.

NOTES:-

1. ALL DIMENSIONS ARE IN MM.
2. ALL DIMENSIONS ARE TO BE READ AND NOT MEASURED.
3. ALL LEVELS ARE IN MM.
4. GRID DIMENSIONS AND PLOT LINES ARE TO BE STRICTLY ADHERED TO.
5. ALL LEVELS INCLUDING FLOOR LEVELS, CILL & LINTEL LEVELS, LANDING LEVELS, PARAPET HEIGHT/ LEVELS, LEVELS OF HORIZONTAL PROJECTION & BONDS INCLUDING ANY SURFACE FEATURES INDICATED IN THE DRAWINGS ARE TO BE STRICTLY ADHERED TO.

MARK	DATE	DESCRIPTION

MECHANICAL CONSULTANT-  
ARK CONSULTANTS  
NEW DELHI

ELECTRICAL CONSULTANT-  
ARK CONSULTANTS  
NEW DELHI

PLUMBING CONSULTANT-  
ARK CONSULTANTS  
NEW DELHI

STRUCTURE CONSULTANT-  
CE CON ENGG.  
NEW DELHI

ARCHITECTS-  
**DESIGN ASSOCIATES INC.**  
ARCHITECTS  
A-163, Sector-136, Noida 201301  
PH. :0120-2428600, Fax: 0120-4778530  
e-mail: sachin.agarwal@designassociates.in

PROJECT-  
**COMMERCIAL COMPLEX  
AT POLO MARKET  
SHILLONG**


DRAWING TITLE-  
**FIRST FLOOR SLAB FRAMING PLAN**


DRAWING PURPOSE-  
**FOR TENDER PURPOSES ONLY**

JOB NO. - ---	DWG. REF. NO. - ---	DATE - 30.08.2018
------------------	------------------------	----------------------

SCALE - 1:100	REVISION - ---	DATE OF ISSUE - ---
------------------	-------------------	------------------------

DWG. NO. -  
PM/TD/ST/103

 	SHEET SIZE - A3	SHEET NO - 01/01
	DRAWN BY - MS	CHECKED BY - KAMAL

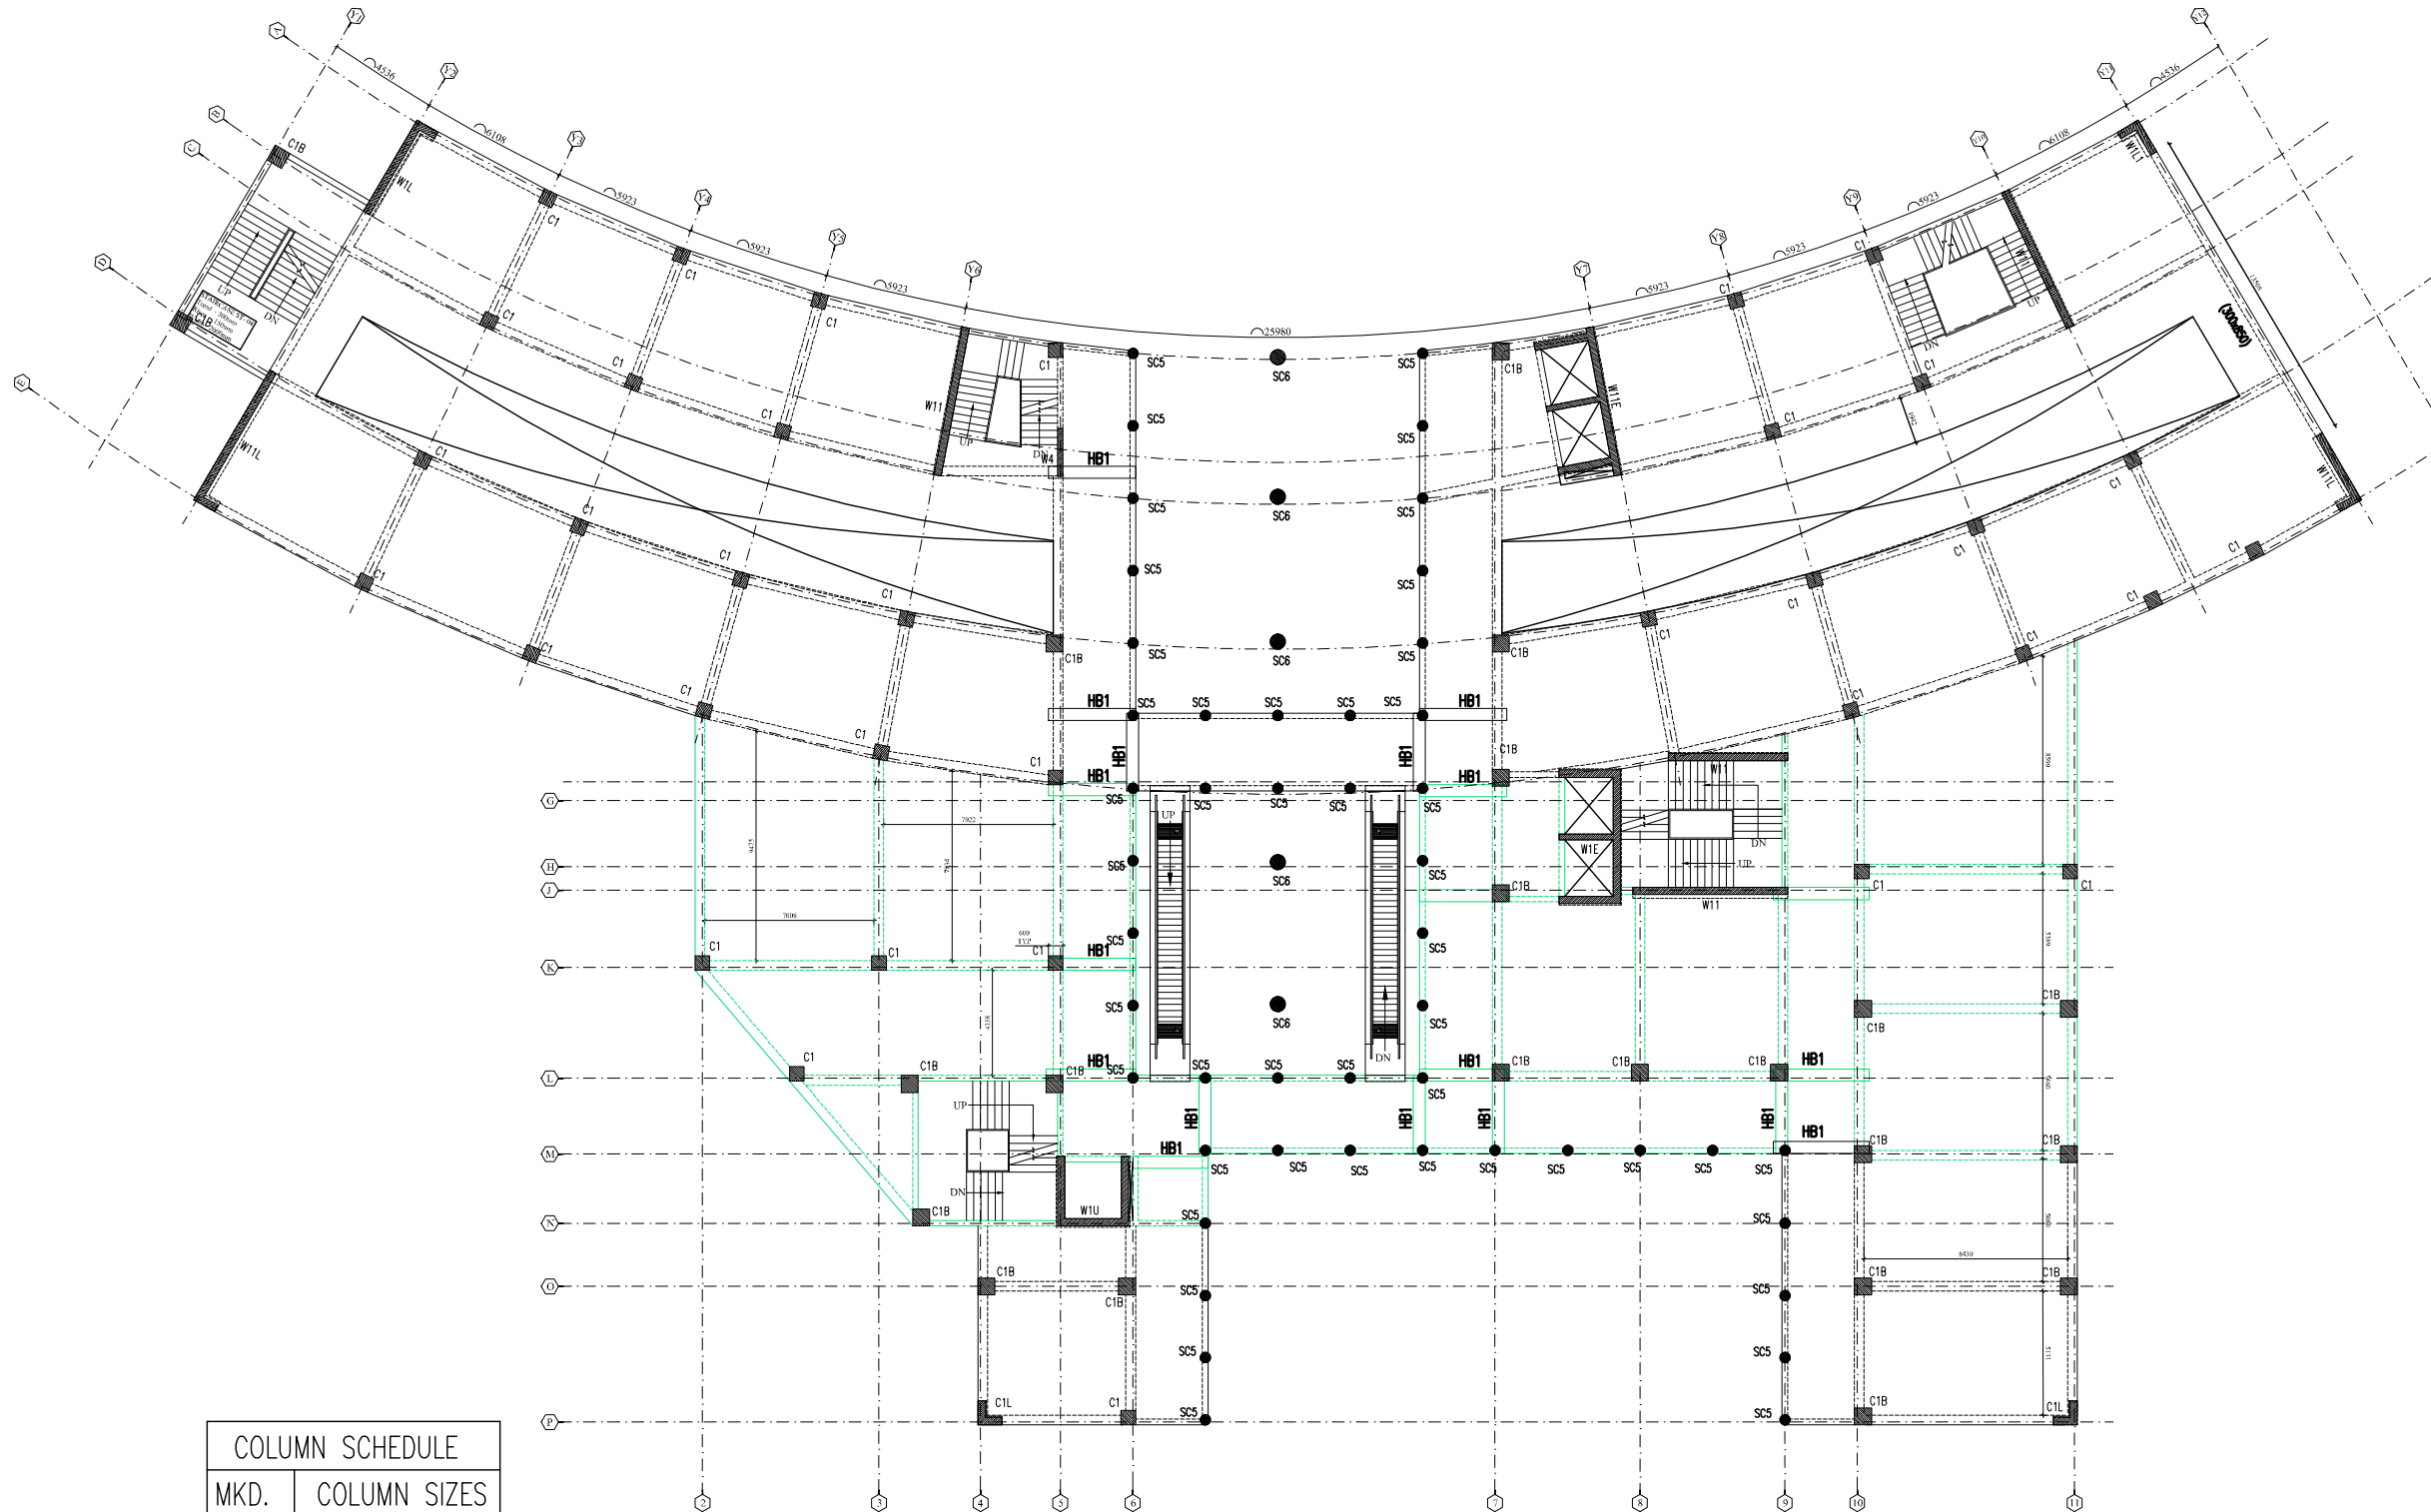


COLUMN SCHEDULE	
MKD.	COLUMN SIZES
C1	600X600
C2	500X500
SC6	600φ
SC5	400φ

(S+G+3)  
**FIRST FLOOR SLAB FRAMING PLAN**  
SLAB 175 THK (TYPICAL UNLESS NOTED OTHERWISE)  
BEAMS-400x550-(TYPICAL UNLESS NOTED OTHERWISE)  
BEAMS-230x550-(FOR LIFT & STAIRS)  
HB1-500 WIDE (HIDDEN BEAM)



THIS DRAWING IS THE PROPERTY OF THE DESIGN ASSOCIATES INC. AND SHALL NOT BE COPIED OR USED IN ANY MANNER WITHOUT PRIOR PERMISSION.

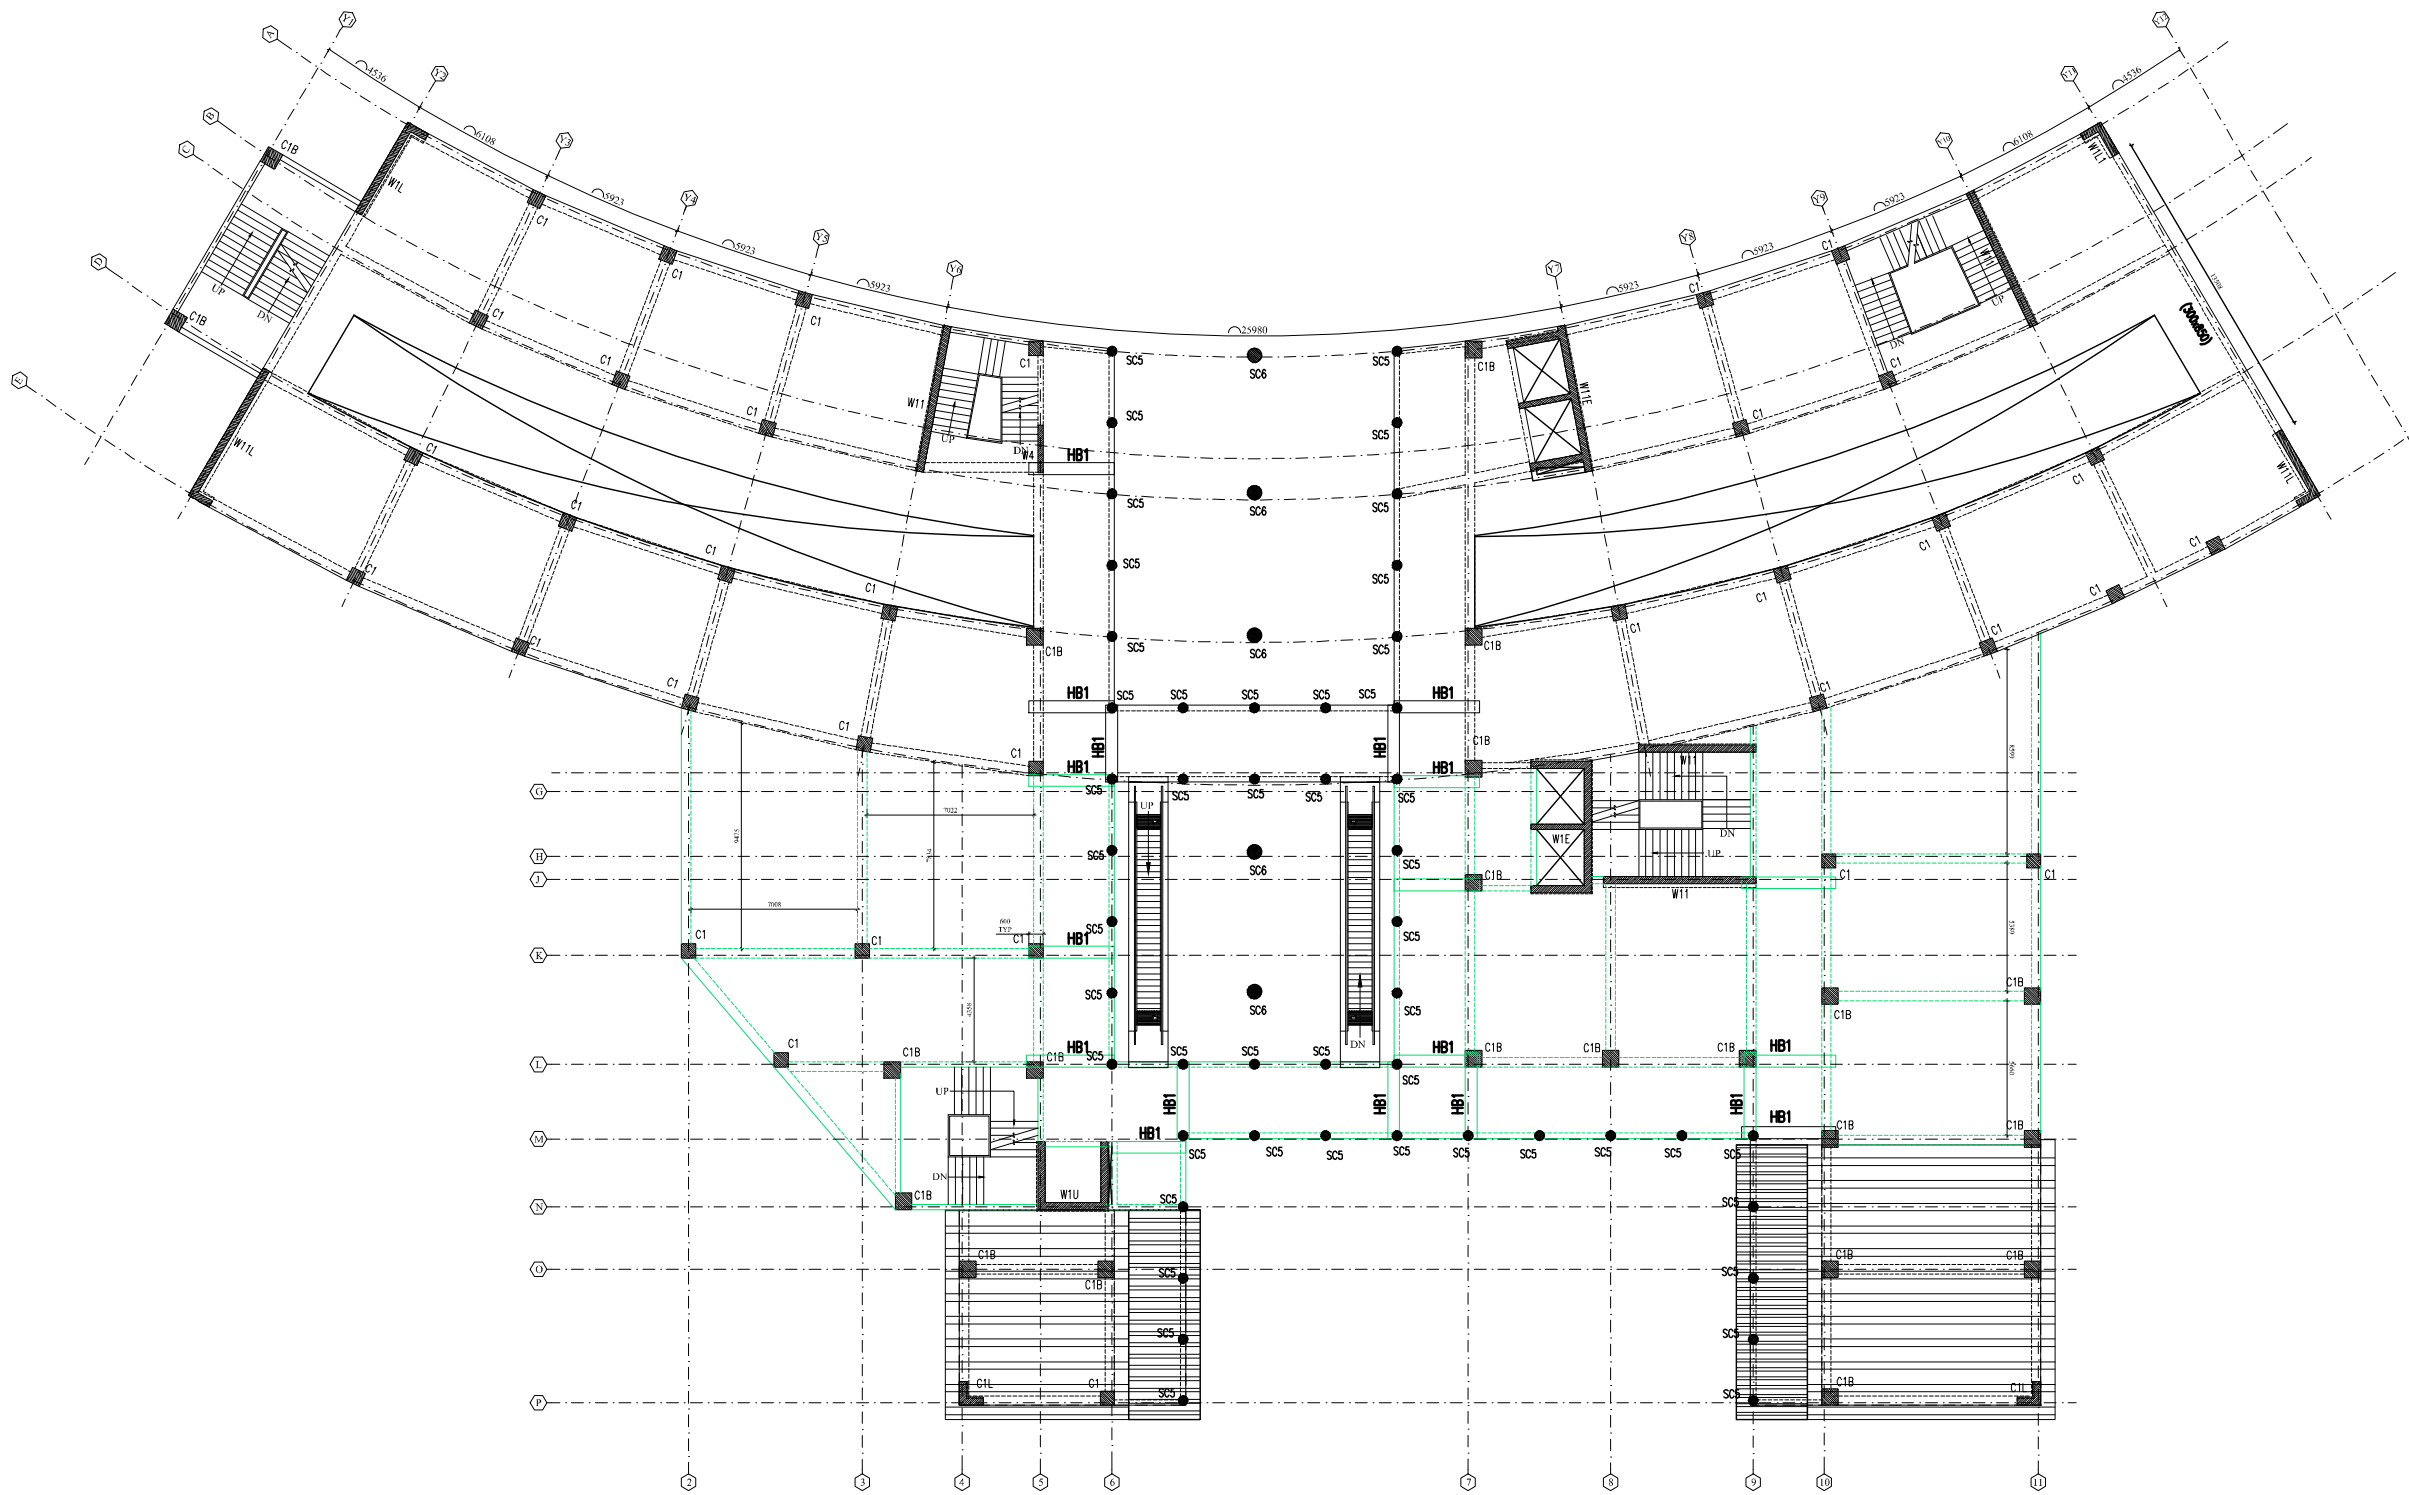

(S+G+3)  
**SECOND FLOOR SLAB FRAMING PLAN**  
 SLAB 175 THK (TYPICAL UNLESS NOTED OTHERWISE)  
 BEAMS-400x550-(TYPICAL UNLESS NOTED OTHERWISE)  
 BEAMS-230x550-(FOR LIFT & STAIRS)  
 HB1-500 WIDE (HIDDEN BEAM)

NOTES:-

1. ALL DIMENSIONS ARE IN MM.
2. ALL DIMENSIONS ARE TO BE READ AND NOT MEASURED.
3. ALL LEVELS ARE IN MM.
4. GRID DIMENSIONS AND PLOT LINES ARE TO BE STRICTLY ADHERED TO.
5. ALL LEVELS INCLUDING FLOOR LEVELS, CILL & LINTEL LEVELS, LANDING LEVELS, PARAPET HEIGHT/ LEVELS, LEVELS OF HORIZONTAL PROJECTION & BONDS INCLUDING ANY SURFACE FEATURES INDICATED IN THE DRAWINGS ARE TO BE STRICTLY ADHERED TO.

MARK	DATE	DESCRIPTION

MECHANICAL CONSULTANT-  
**ARK CONSULTANTS**  
 NEW DELHI

ELECTRICAL CONSULTANT-  
**ARK CONSULTANTS**  
 NEW DELHI

PLUMBING CONSULTANT-  
**ARK CONSULTANTS**  
 NEW DELHI

STRUCTURE CONSULTANT-  
**CE CON ENGG.**  
 NEW DELHI

ARCHITECTS-  
**DESIGN ASSOCIATES INC.**  
 ARCHITECTS  
 A-163, Sector-136, Noida 201301  
 PH: +91-20-2428600, Fax: 0120-4778530  
 e-mail: sachin.agarwal@designassociates.in

PROJECT-  
**COMMERCIAL COMPLEX**  
**AT POLO MARKET**  
**SHILLONG**

DRAWING TITLE-  
**SECOND FLOOR SLAB FRAMING PLAN**

DRAWING PURPOSE-  
**FOR TENDER PURPOSES ONLY**

JOB NO. -	DWG. REF. NO. -	DATE-
---	---	30.08.2018
SCALE-	REVISION-	DATE OF ISSUE-
1:100	---	---


DWG. NO.-  
**PM/TD/ST/104**

SHEET SIZE-	SHEET NO-
A3	01/01
DRAWN BY-	CHECKED BY-
MS	KAMAL





THIS DRAWING IS THE PROPERTY OF THE DESIGN ASSOCIATES INC. AND SHALL NOT BE COPIED OR USED IN ANY MANNER WITHOUT PRIOR PERMISSION.

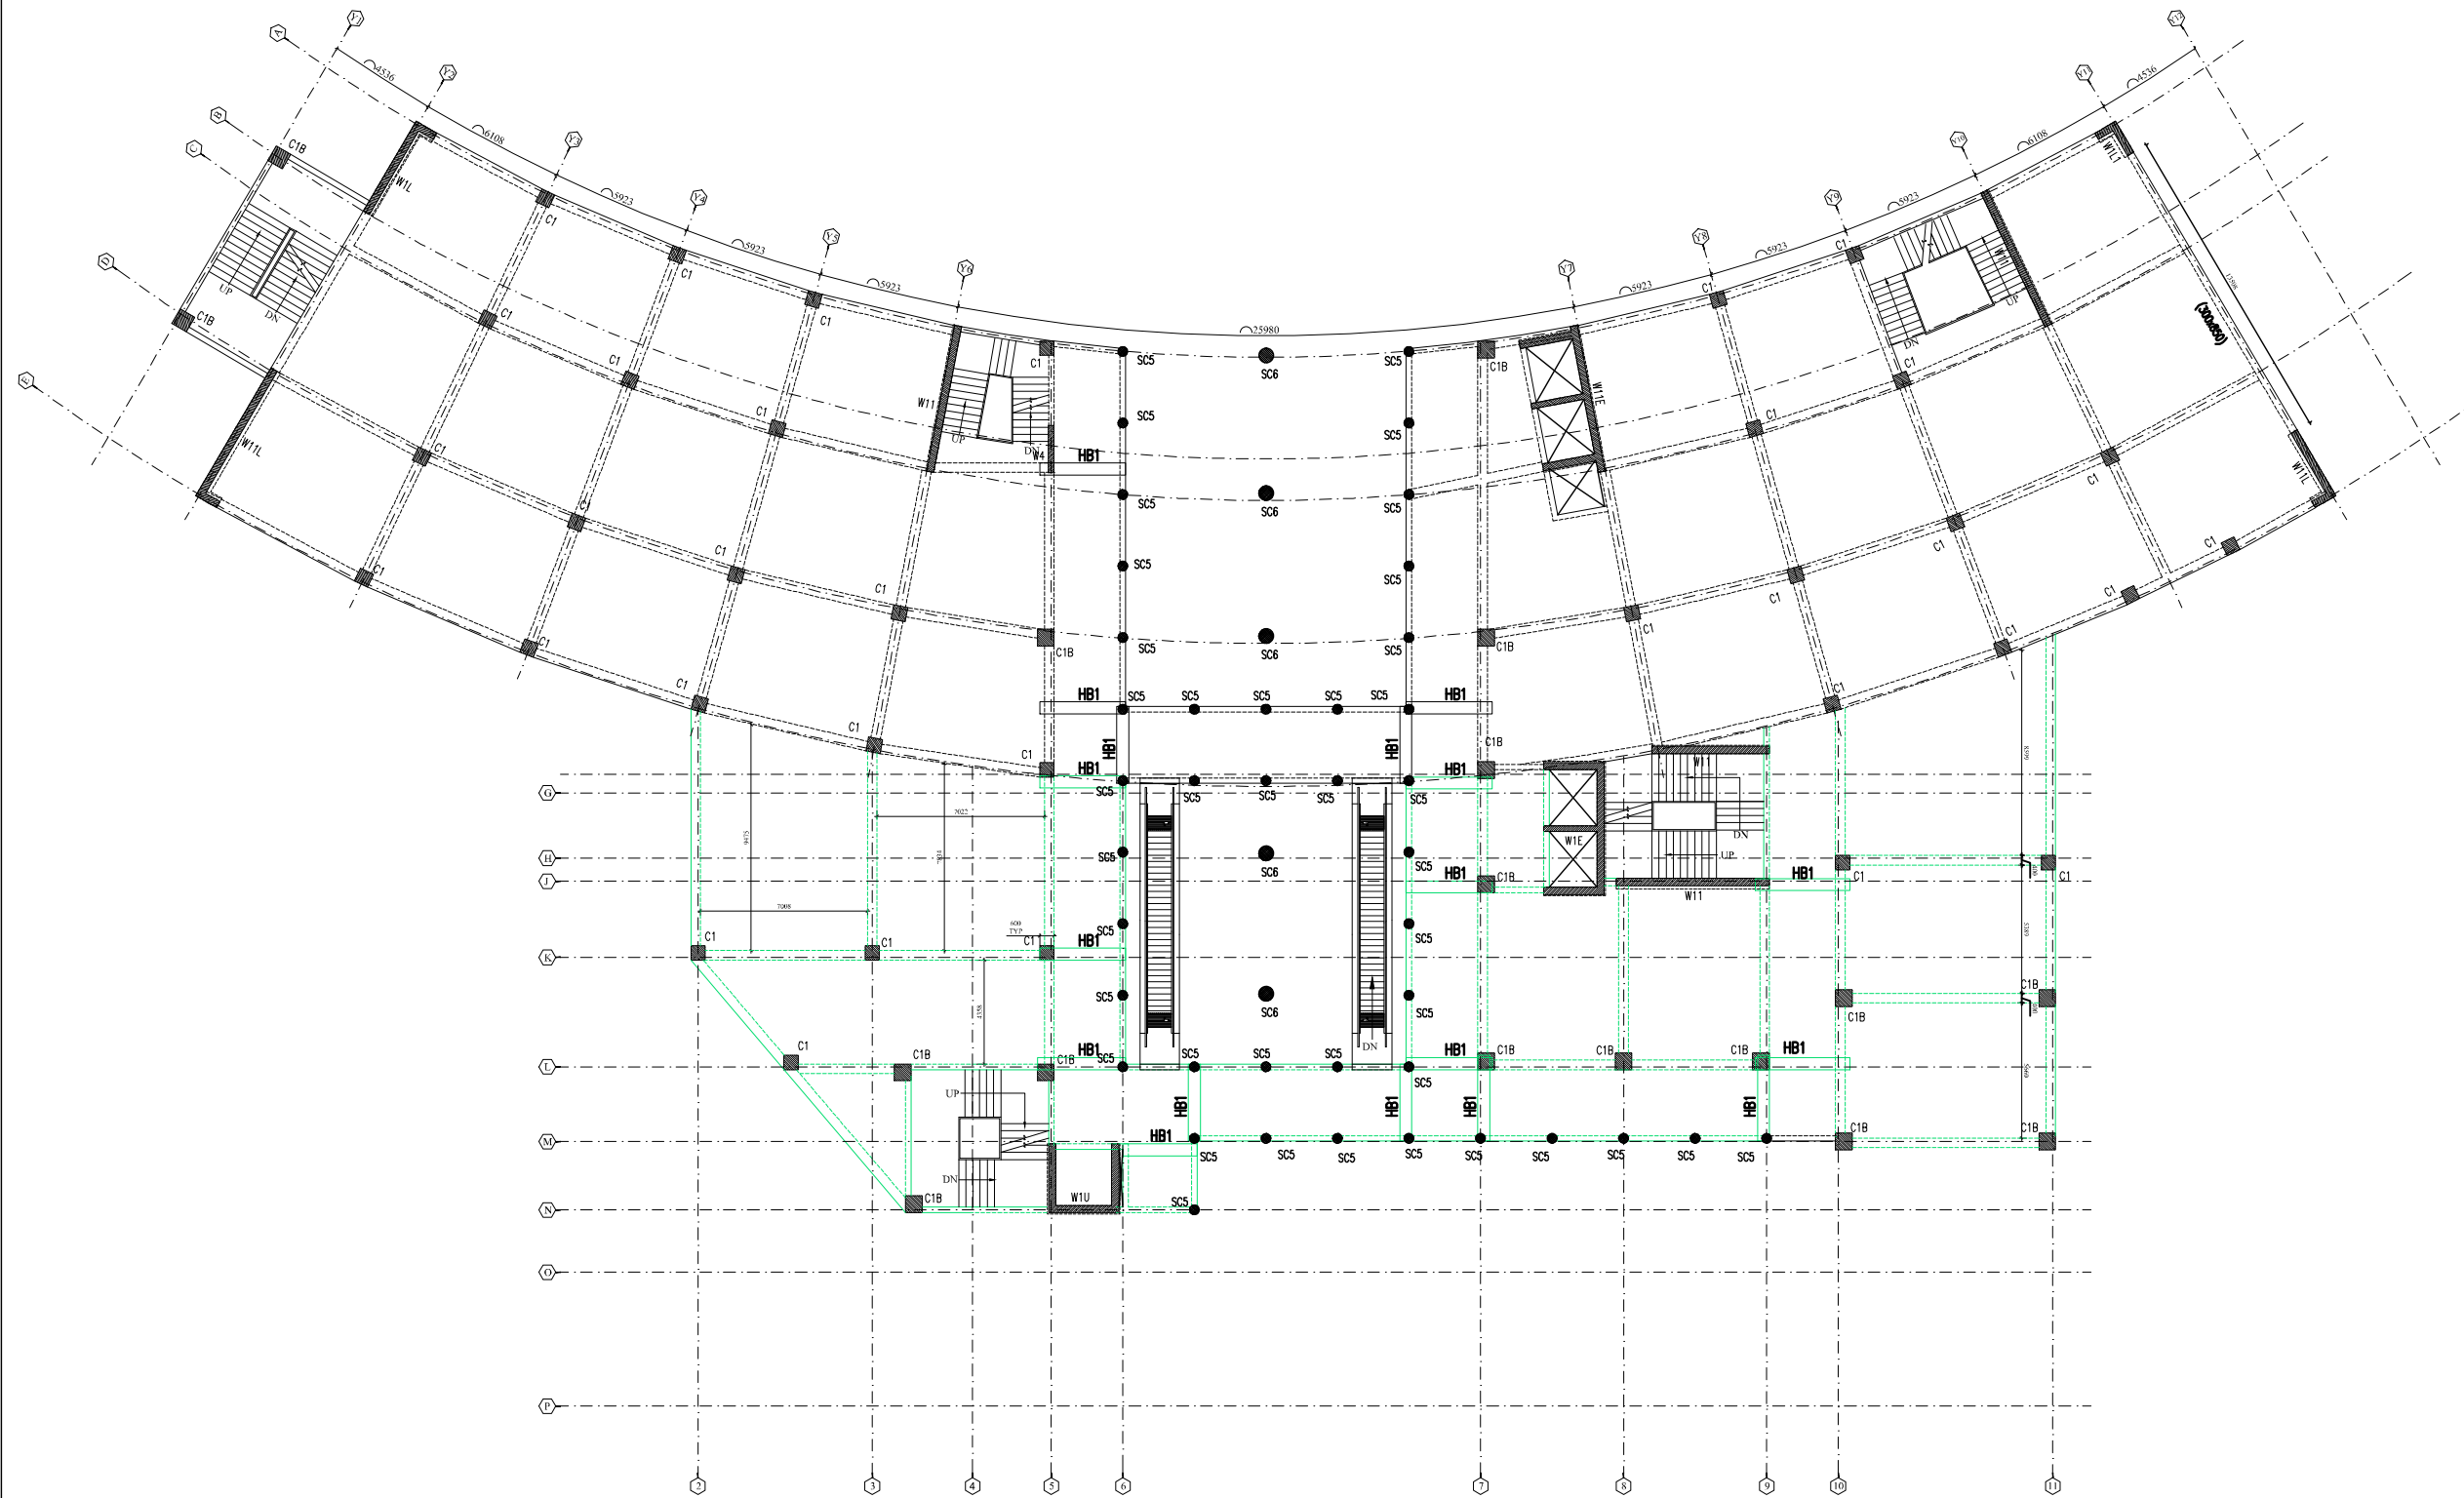

(S+G+3)  
**THIRD FLOOR SLAB FRAMING PLAN**  
 SLAB 175 THK (TYPICAL UNLESS NOTED OTHERWISE)  
 BEAMS-400x550-(TYPICAL UNLESS NOTED OTHERWISE)  
 BEAMS-230x550-(FOR LIFT & STAIRS)  
 HB1-500 WIDE (HIDDEN BEAM)  
 BS1-600x750

- NOTES:-
1. ALL DIMENSIONS ARE IN MM.
  2. ALL DIMENSIONS ARE TO BE READ AND NOT MEASURED.
  3. ALL LEVELS ARE IN MM.
  4. GRID DIMENSIONS AND PLOT LINES ARE TO BE STRICTLY ADHERED TO.
  5. ALL LEVELS INCLUDING FLOOR LEVELS, CILL & LINTEL LEVELS, LANDING LEVELS, PARAPET HEIGHT/ LEVELS, LEVELS OF HORIZONTAL PROJECTION & BONDS INCLUDING ANY SURFACE FEATURES INDICATED IN THE DRAWINGS ARE TO BE STRICTLY ADHERED TO.

MARK	DATE	DESCRIPTION

MECHANICAL CONSULTANT-  
**ARK CONSULTANTS**  
 NEW DELHI

ELECTRICAL CONSULTANT-  
**ARK CONSULTANTS**  
 NEW DELHI

PLUMBING CONSULTANT-  
**ARK CONSULTANTS**  
 NEW DELHI

STRUCTURE CONSULTANT-  
**CE CON ENGG.**  
 NEW DELHI

ARCHITECTS-  
**DESIGN ASSOCIATES INC.**  
 ARCHITECTURE  
 A-163, Sector-136, Noida 201301  
 PH. :0120-2428600, Fax: 0120-4778530  
 e-mail: sachin.agarwal@designassociates.in

PROJECT-  
**COMMERCIAL COMPLEX**  
**AT POLO MARKET**  
**SHILLONG**

DRAWING TITLE-  
**THIRD FLOOR SLAB FRAMING PLAN**

DRAWING PURPOSE-  
**FOR TENDER PURPOSES ONLY**


JOB NO. - ---	DWG. REF. NO.- ----	DATE- 30.08.2018
SCALE- 1:100	REVISION- ----	DATE OF ISSUE- ----

DWG. NO.-  
**PM/TD/ST/105**

SHEET SIZE- A3	SHEET NO- 01/01
DRAWN BY- MS	CHECKED BY- KAMAL



THIS DRAWING IS THE PROPERTY OF THE DESIGN ASSOCIATES INC. AND SHALL NOT BE COPIED OR USED IN ANY MANNER WITHOUT PRIOR PERMISSION.

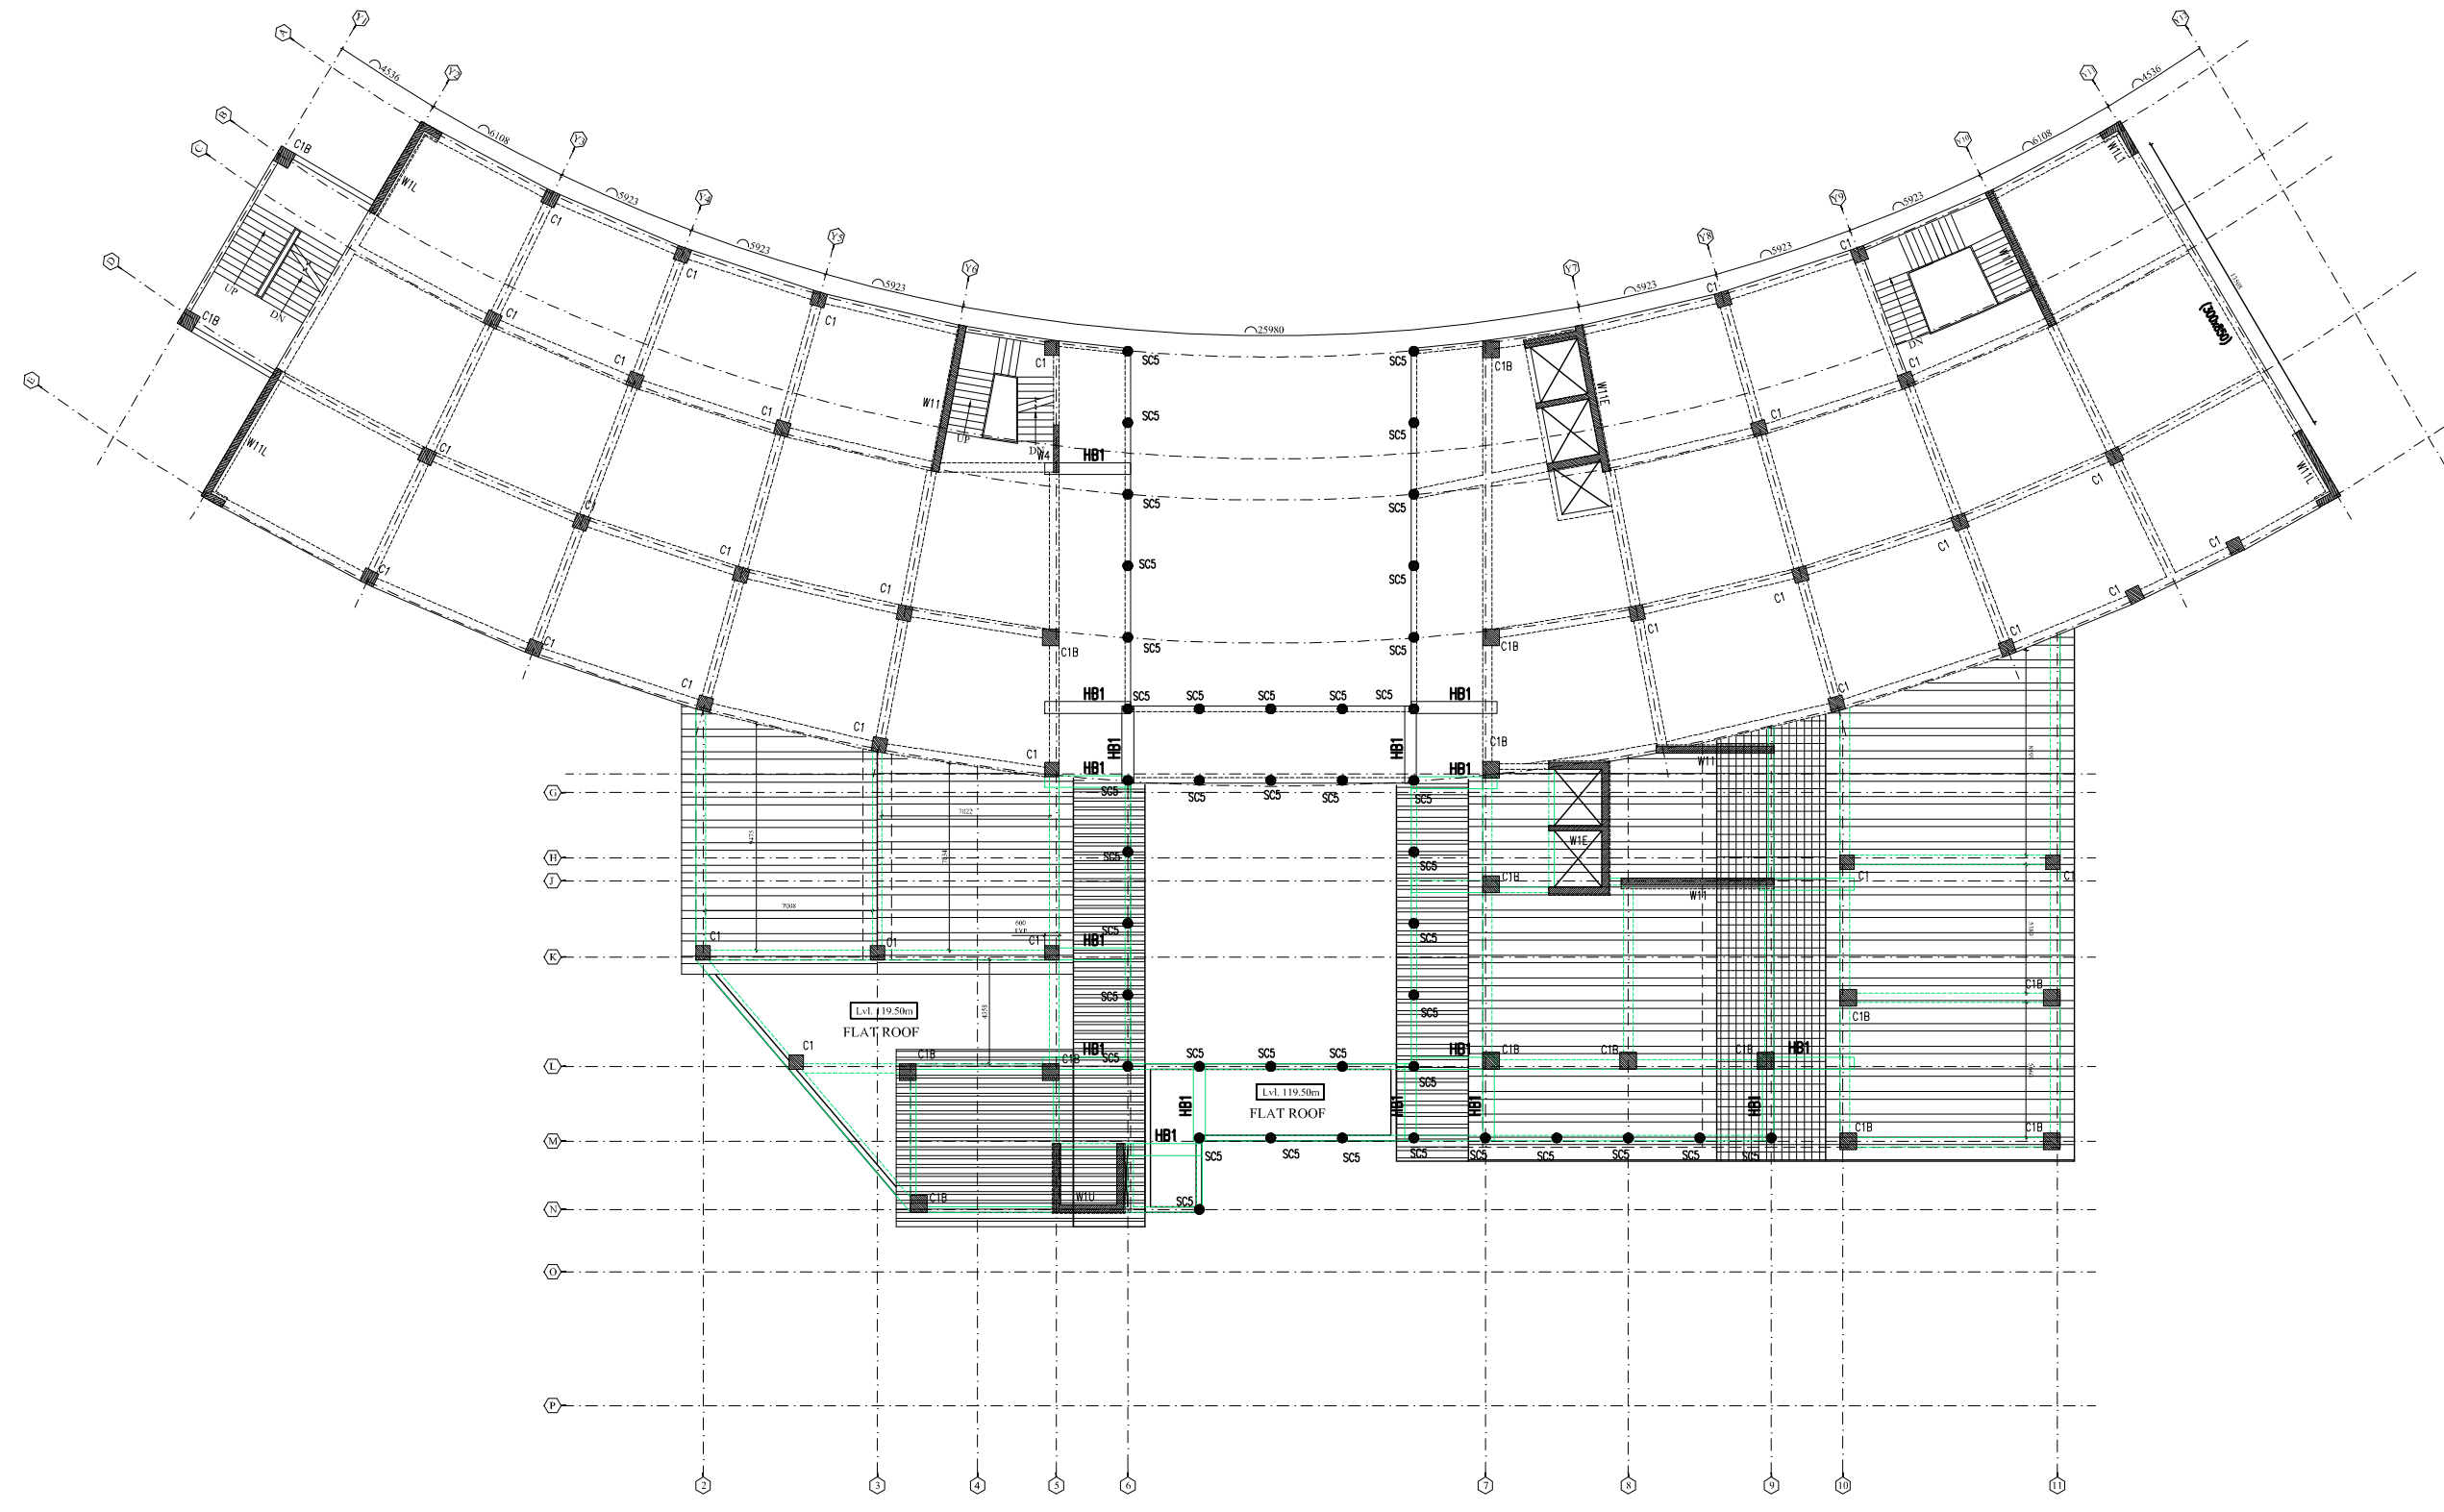

(S+G+3)  
**FOURTH FLOOR SLAB FRAMING PLAN**  
 SLAB 175 THK (TYPICAL UNLESS NOTED OTHERWISE)  
 BEAMS-400x550-(TYPICAL UNLESS NOTED OTHERWISE)  
 BEAMS-230x550-(FOR LIFT & STAIRS)  
 HB1-500 WIDE (HIDDEN BEAM)



- NOTES:-
1. ALL DIMENSIONS ARE IN MM.
  2. ALL DIMENSIONS ARE TO BE READ AND NOT MEASURED.
  3. ALL LEVELS ARE IN MM.
  4. GRID DIMENSIONS AND PLOT LINES ARE TO BE STRICTLY ADHERED TO.
  5. ALL LEVELS INCLUDING FLOOR LEVELS, CILL & LINTEL LEVELS, LANDING LEVELS, PARAPET HEIGHT/ LEVELS, LEVELS OF HORIZONTAL PROJECTION & BONDS INCLUDING ANY SURFACE FEATURES INDICATED IN THE DRAWINGS ARE TO BE STRICTLY ADHERED TO.

MARK	DATE	DESCRIPTION

MECHANICAL CONSULTANT-  
 ARK CONSULTANTS  
 NEW DELHI

ELECTRICAL CONSULTANT-  
 ARK CONSULTANTS  
 NEW DELHI

PLUMBING CONSULTANT-  
 ARK CONSULTANTS  
 NEW DELHI

STRUCTURE CONSULTANT-  
 CE CON ENGG.  
 NEW DELHI

ARCHITECTS-  
**DESIGN ASSOCIATES INC.**  
**ARCHITECTURE**  
 A-163, Sector-136, Noida 201301  
 PH. :0120-2428600, Fax: 0120-4778530  
 e-mail: sachin.agarwal@designassociates.in

PROJECT-  
**COMMERCIAL COMPLEX  
 AT POLO MARKET  
 SHILLONG**

DRAWING TITLE-  
**FOURTH FLOOR SLAB FRAMING PLAN**

DRAWING PURPOSE-  
**FOR TENDER PURPOSES ONLY**


JOB NO. - ---	DWG. REF. NO. - ----	DATE- 30.08.2018
SCALE- 1:100	REVISION- ----	DATE OF ISSUE- ----

DWG. NO.-  
**PM/TD/ST/106**

	SHEET SIZE- A3	SHEET NO- 01/01
	DRAWN BY- MS	CHECKED BY- KAMAL



THIS DRAWING IS THE PROPERTY OF THE DESIGN ASSOCIATES INC. AND SHALL NOT BE COPIED OR USED IN ANY MANNER WITHOUT PRIOR PERMISSION.

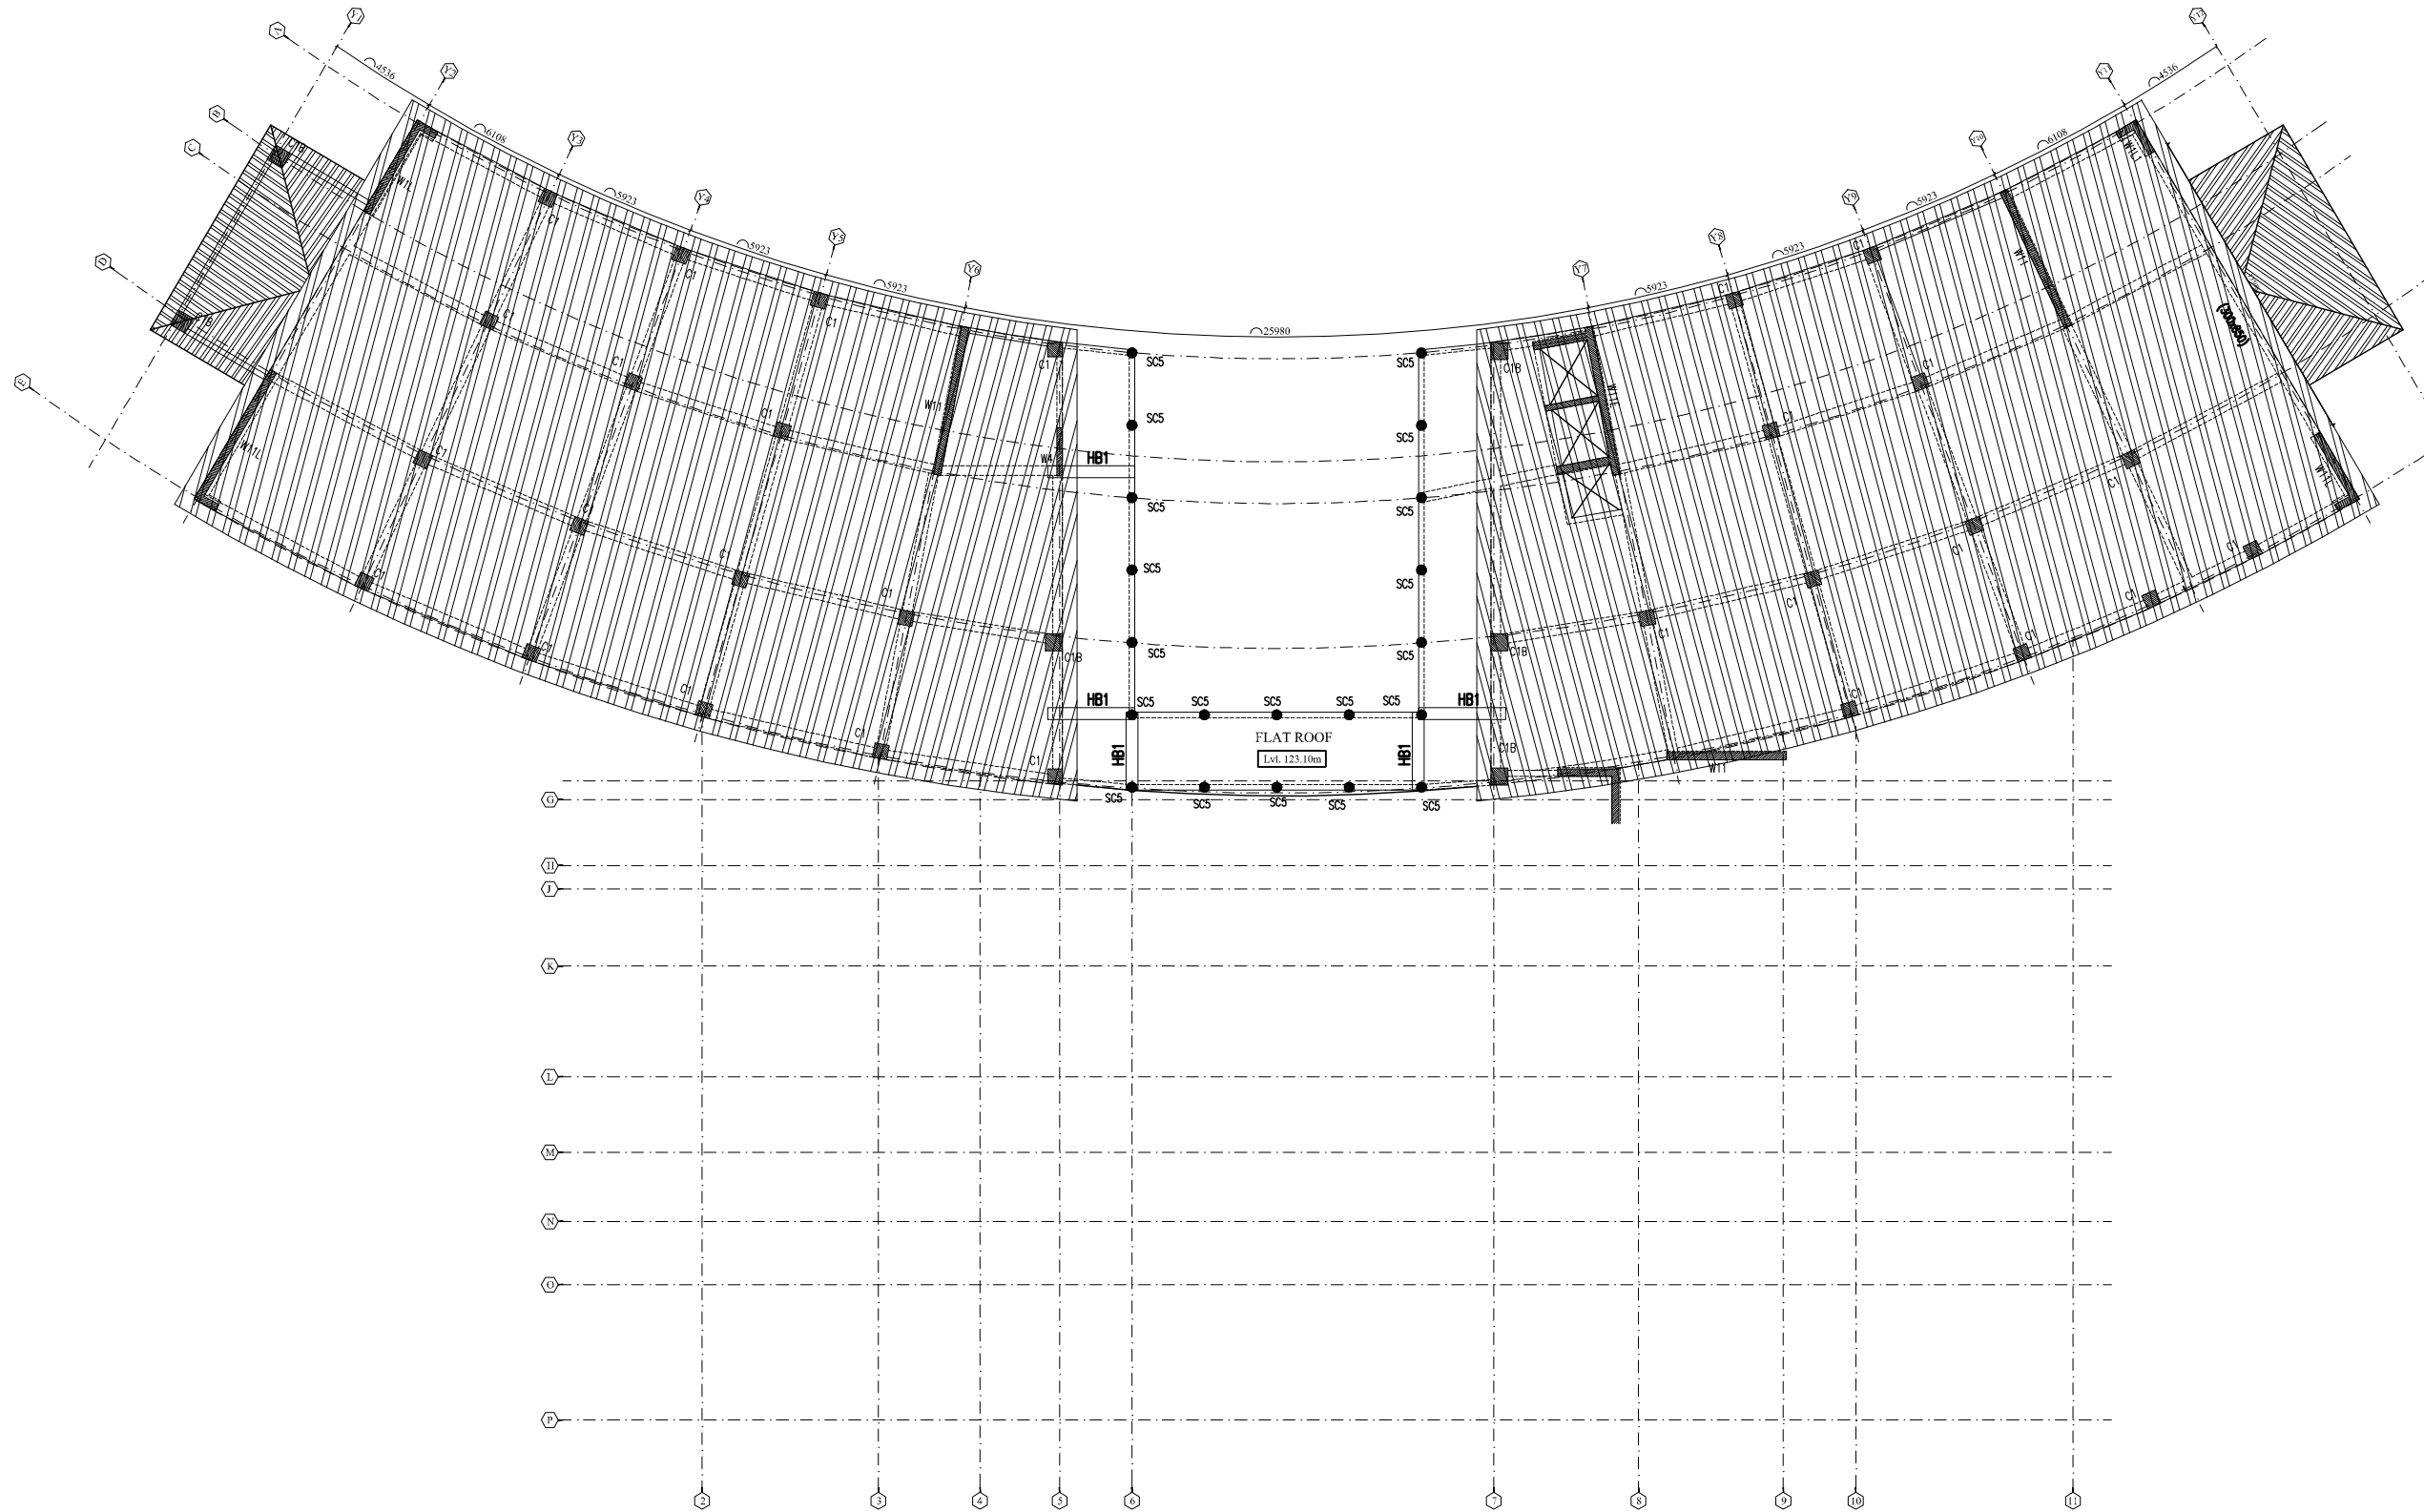

(S+G+3)  
**ROOF SLAB FRAMING PLAN**  
 SLAB 175 THK (TYPICAL UNLESS NOTED OTHERWISE)  
 BEAMS-400x550-(TYPICAL UNLESS NOTED OTHERWISE)  
 BEAMS-230x550-(FOR LIFT & STAIRS)  
 HB1-500 WIDE (HIDDEN BEAM)



- NOTES:-
1. ALL DIMENSIONS ARE IN MM.
  2. ALL DIMENSIONS ARE TO BE READ AND NOT MEASURED.
  3. ALL LEVELS ARE IN MM.
  4. GRID DIMENSIONS AND PLOT LINES ARE TO BE STRICTLY ADHERED TO.
  5. ALL LEVELS INCLUDING FLOOR LEVELS, CILL & LINTEL LEVELS, LANDING LEVELS, PARAPET HEIGHT/ LEVELS, LEVELS OF HORIZONTAL PROJECTION & BONDS INCLUDING ANY SURFACE FEATURES INDICATED IN THE DRAWINGS ARE TO BE STRICTLY ADHERED TO.

MARK	DATE	DESCRIPTION

MECHANICAL CONSULTANT-

ARK CONSULTANTS  
NEW DELHI

ELECTRICAL CONSULTANT-

ARK CONSULTANTS  
NEW DELHI

PLUMBING CONSULTANT-

ARK CONSULTANTS  
NEW DELHI

STRUCTURE CONSULTANT-

CE CON ENGG.  
NEW DELHI

ARCHITECTS-



A-163, Sector-136, Noida 201301  
 PH :0120-2428600, Fax: 0120-4778530  
 e-mail: sachin.agarwal@designassociates.in

PROJECT-

COMMERCIAL COMPLEX  
AT POLO MARKET  
SHILLONG

DRAWING TITLE-

ROOF SLAB FRAMING PLAN

DRAWING PURPOSE-

FOR TENDER PURPOSES ONLY

JOB NO. - ---	DWG. REF. NO.- ----	DATE- 30.08.2018
SCALE- 1:100	REVISION- ----	DATE OF ISSUE- ----

DWG. NO.-  
PM/TD/ST/107

SHEET SIZE- A3	SHEET NO- 01/01
	DRAWN BY- MS
CHECKED BY- KAMAL	