


Site Plan

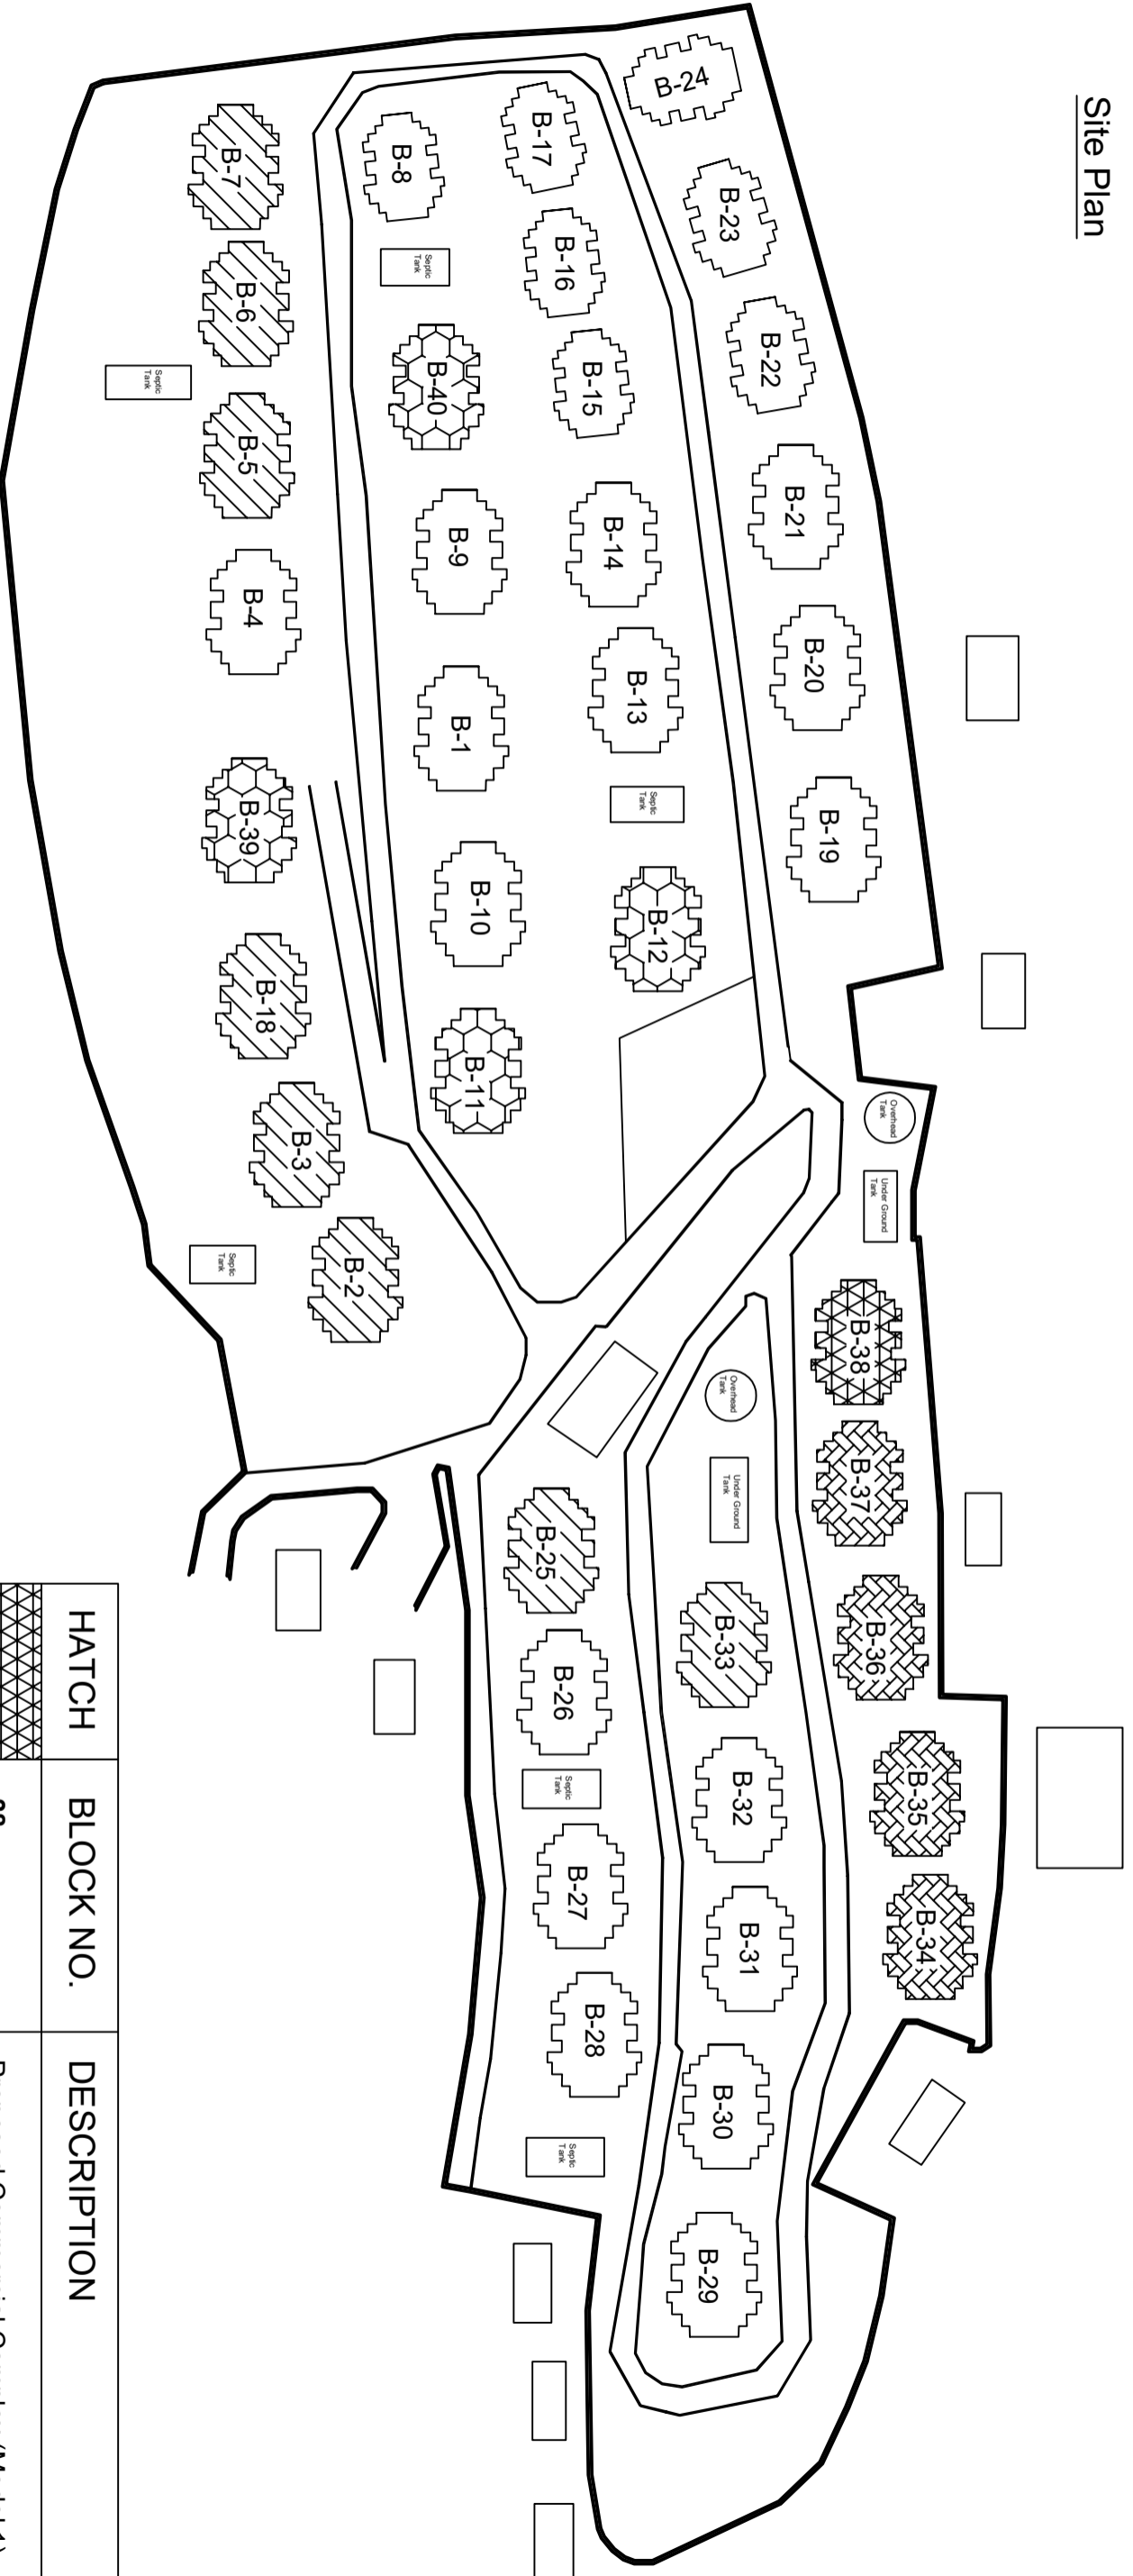

| HATCH   | BLOCK NO.            | DESCRIPTION                                 |
|---------|----------------------|---|
|         | 38                   | Proposed Commercial Complex (Model 1)       |
|         | 34,35,36 & 37        | Proposed Residential Block/DU (Model 1)     |
|         | 2,3,5,6,7,18,25 & 32 | Proposed Residential Block/DU (Model 2)     |
|         | 11,12,39 & 40        | New Proposed Residential Block/DU (Model 2) |
| Unhatch | -                    | Existing Residential Block/DU               |

Proposed Residential Housing Complex at  
Nongmynsong, Shillong-Meghalaya

Prepared By:

Checked By:

Countersigned By:

Approved By: