
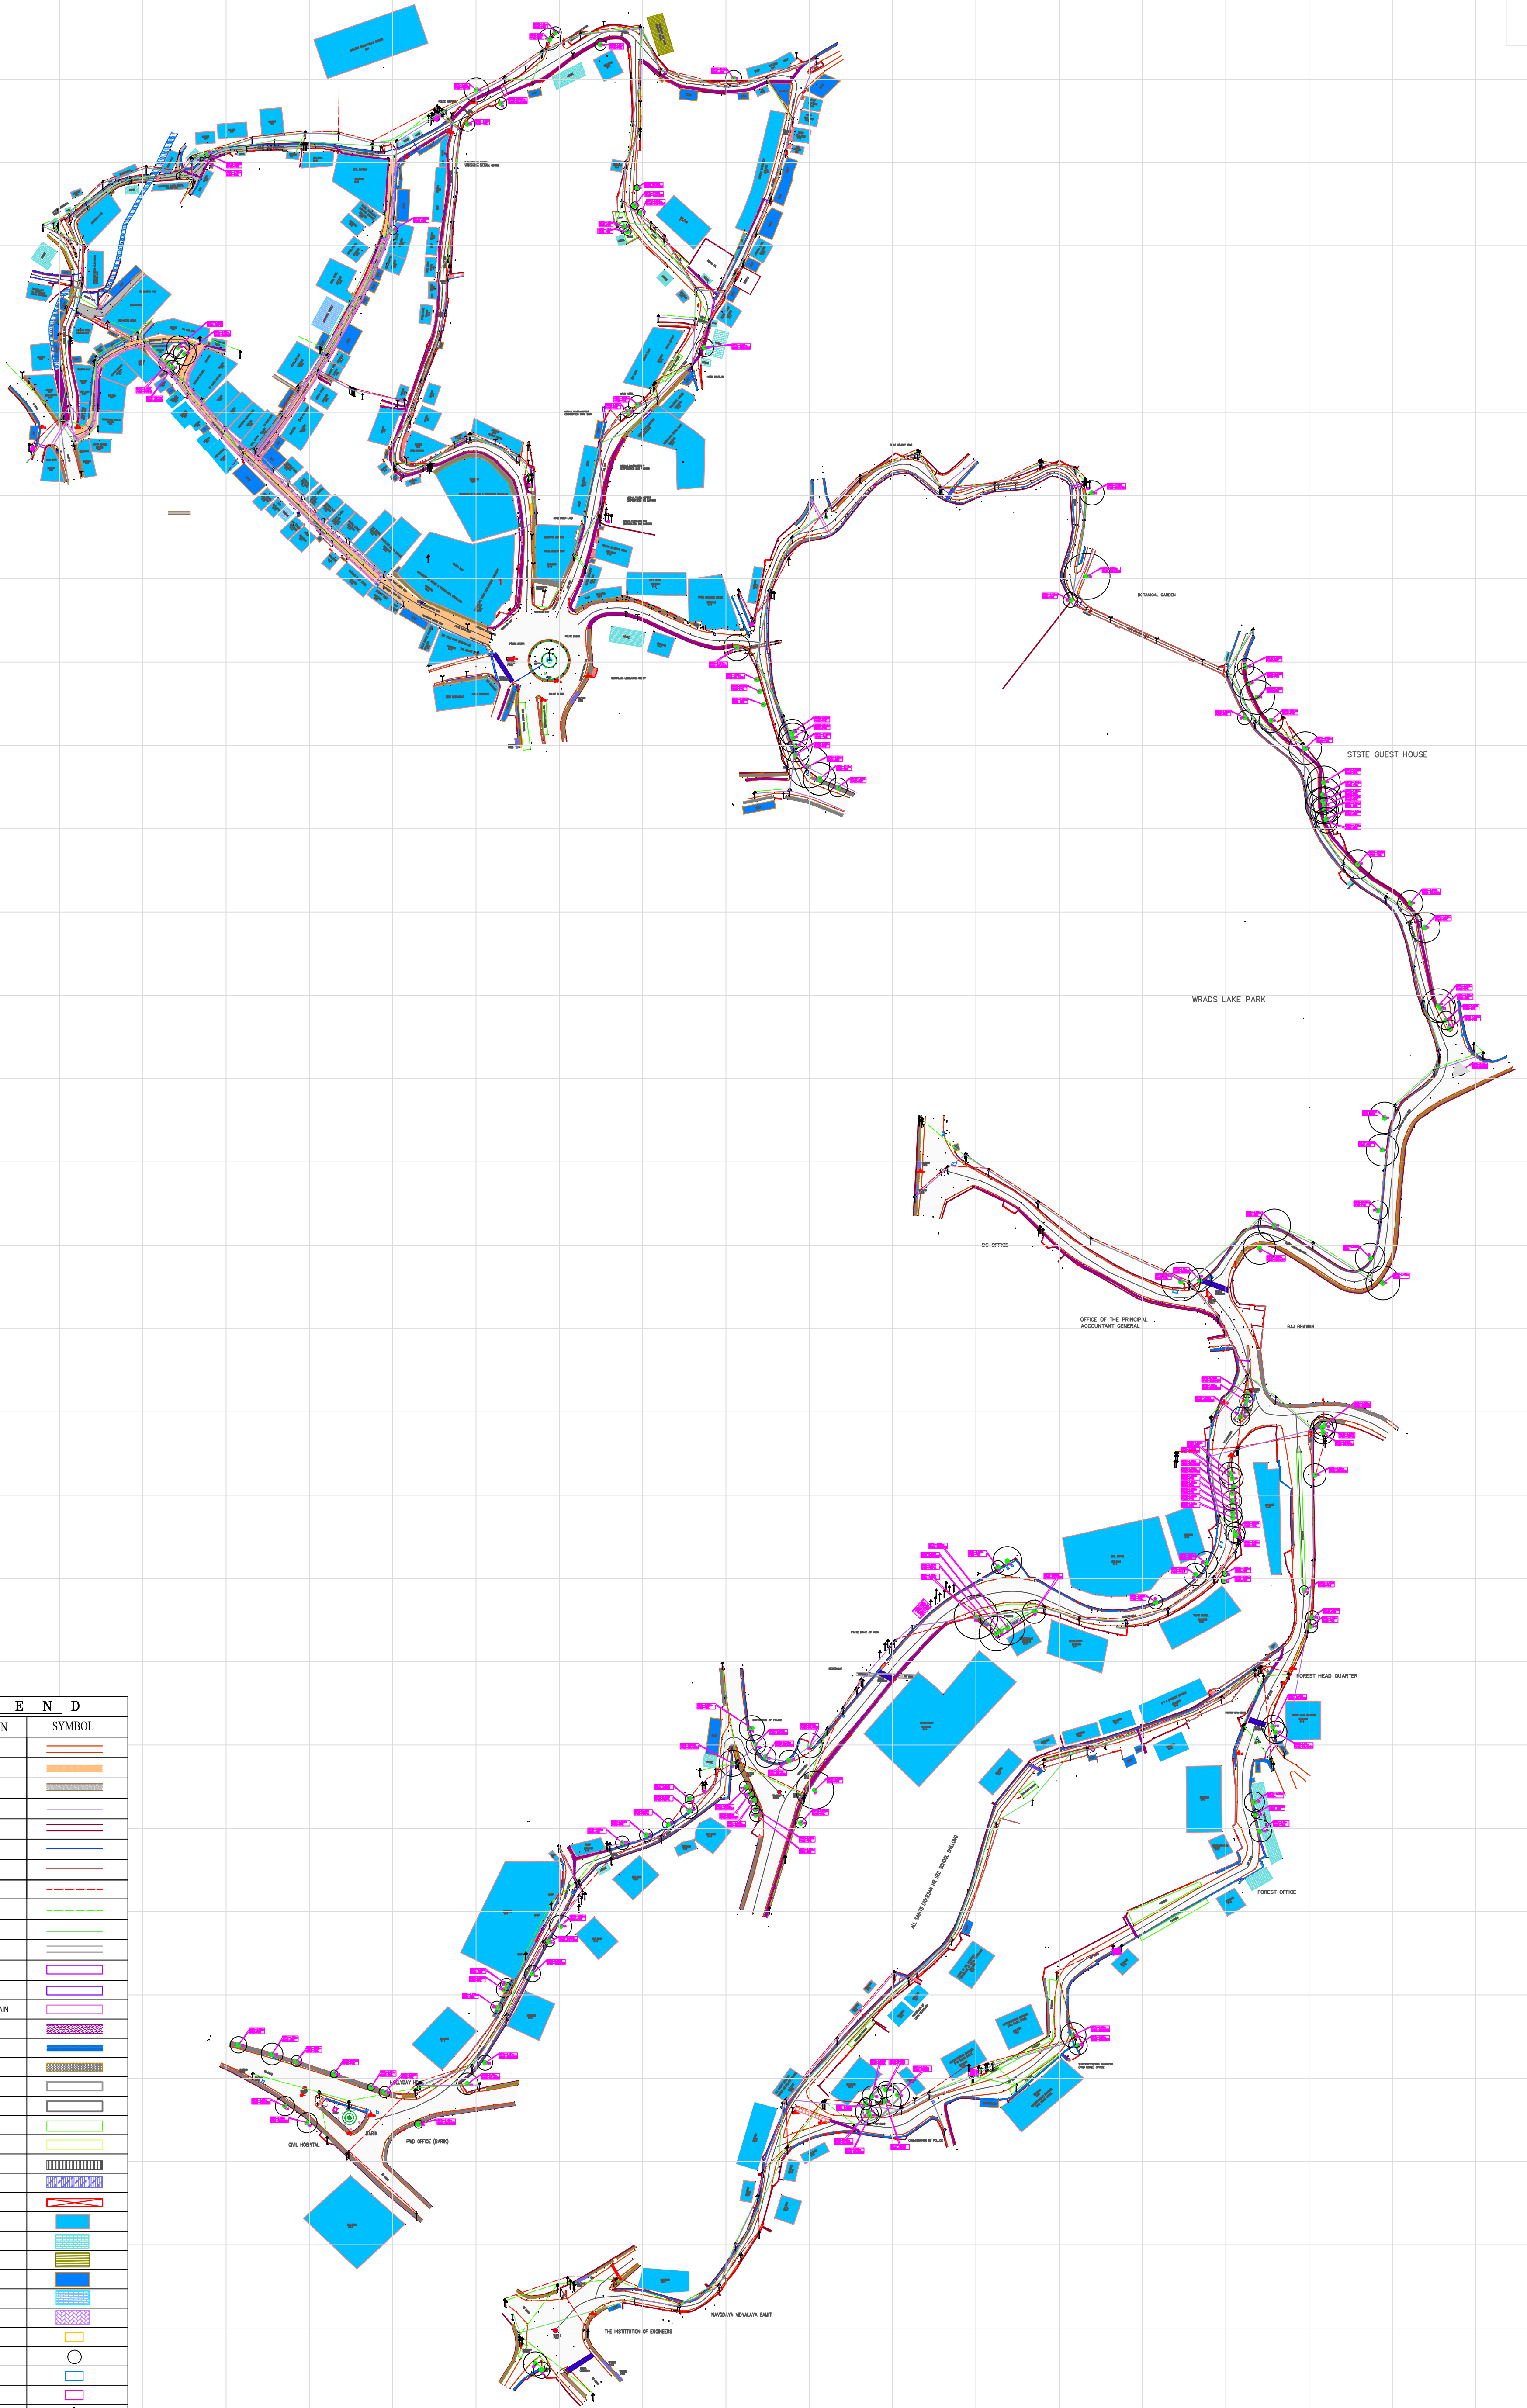


TOPOGRAPHICAL SURVEY FOR SMART ROAD NETWORK

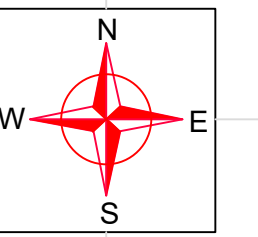

L E G E N D		
SL.NO.	DESCRIPTION	SYMBOL
1.	MATELED ROAD	[Symbol]
2.	PAVER BLOCK	[Symbol]
3.	CONCRETE ROAD	[Symbol]
4.	CABLE LINE	[Symbol]
5.	WALL	[Symbol]
6.	WATER PIPE	[Symbol]
7.	IRON FENCING	[Symbol]
8.	HT LINE	[Symbol]
9.	LT LINE	[Symbol]
10.	TELEPHON LINE	[Symbol]
11.	GARD WALL	[Symbol]
12.	BOX CULVERT	[Symbol]
13.	SLAB CULVERT	[Symbol]
14.	UNDER GROUND DRAIN	[Symbol]
15.	COVER DRAIN	[Symbol]
16.	DRAIN	[Symbol]
17.	FOOTPATH	[Symbol]
18.	FOOTBRIDGE	[Symbol]
19.	RCC BRIDGE	[Symbol]
20.	PARKING	[Symbol]
21.	SEPTIC TANK	[Symbol]
22.	SPEED BREAKER	[Symbol]
23.	WAITING SHEED	[Symbol]
24.	GATE	[Symbol]
25.	BUILDING	[Symbol]
26.	HOUSE	[Symbol]
27.	SCHOOL	[Symbol]
28.	SHOP	[Symbol]
29.	TEMPLE	[Symbol]
30.	TOILET	[Symbol]
31.	DUSTBIN	[Symbol]
32.	FOILES	[Symbol]
33.	MANHOLE	[Symbol]
34.	STATUE	[Symbol]
35.	ELECTRIC POLE WITH LIGHT POLE	[Symbol]
36.	ELECTRIC POLE	[Symbol]
37.	LIGHT POLE	[Symbol]
38.	TELEPHON POLE	[Symbol]
39.	TRAFFIC SIGNAL POLE	[Symbol]
40.	TREE	[Symbol]
41.	PILLAR	[Symbol]
42.	DGPS POINT	[Symbol]
43.	TBM	[Symbol]

DRAWINGS ARE FOR TENDER PURPOSES ONLY

- NOTE
1. ALL DIMENSIONS ARE IN METER UNLESS OTHERWISE STATED
 2. SURVEY IS CARRIED OUT USING TOTAL STATION & HIGH PRECISION DGPS
 3. PROJECTION: UTM, ZONE 46-N, DUTUM--WGS-1984
 4. GRIDS ARE IN UTM COORDINATES, INTERVAL--100M

Client
URBAN INFRASTRUCTURE ANAD ENGINEERING
IPR GLOBAL LIMITED
IPR GLOBAL HOUSE, B-84 DEFENCE COLONY,
NEW DELHI-110024

Surveying Agency
TECHNOVATION ENGINEERING SURVIVES
HOUSE NO-4, FULAN-3 CHANDAN NAGAR, TP ROAD, SECTOR, GURGAON-22 ASSAM
Mail: tes.ghy@gmail.com
CONTACT NO-- 986425188, 995718283, 9864035722

HIGHT OF TRANSMISSION LINE
 HT LINE= 9.680meter
 LT LINE= 6.861meter

Title TOPOGRAPHICAL SURVEY FOR SMART ROAD NETWORK		Scale 1:1450	
Surveyed by	Drawn by	Checked by	Approved by
DRG. NO.		Sheet No. 01 OF 01	Date 20.02.19
		Rev.00	